


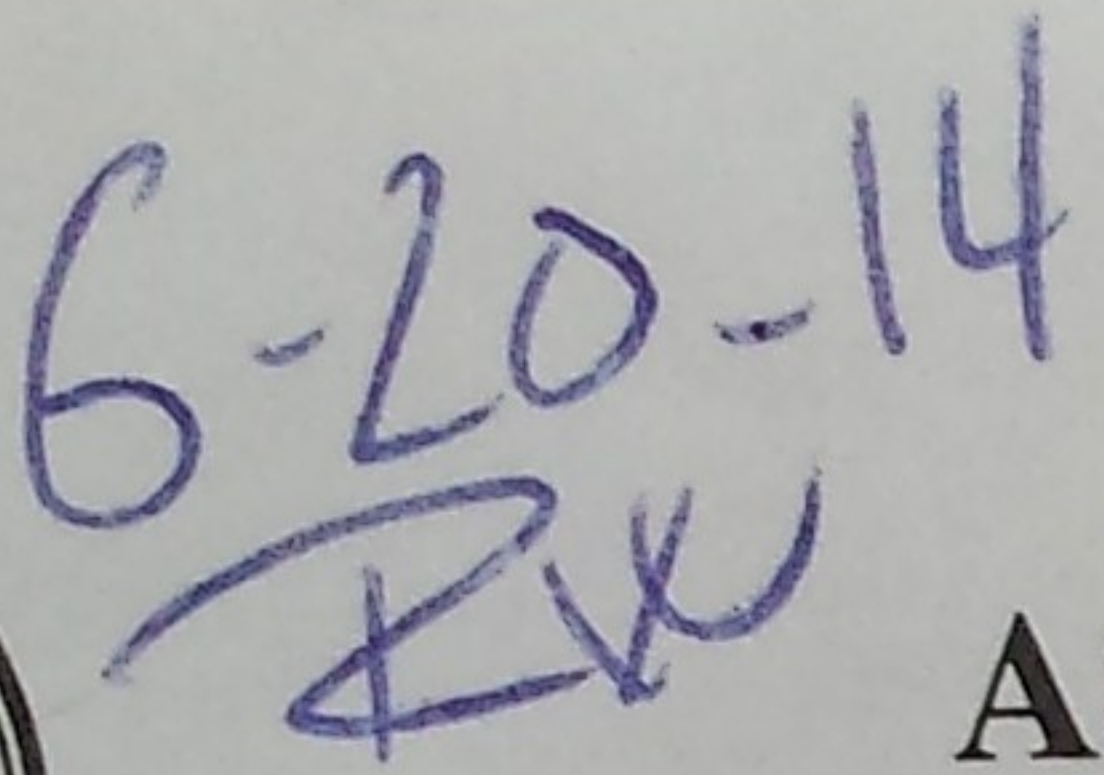

20140 1981

Area of Lot _____

ORIGINAL

COMMONWEALTH OF MASSACHUSETTS

JOYCE
E.
HASTINGS


NO. 39393

REGISTERED
PROFESSIONAL LAND SURVEYOR


Stamped & Signed

Date 6/13/14

508-429-1100
Reg. Land Surveyor or Civil Engineer
GLM ENGINEERING CONS., INC.
19 EXCHANGE ST., HOLLISTON, MA
01746

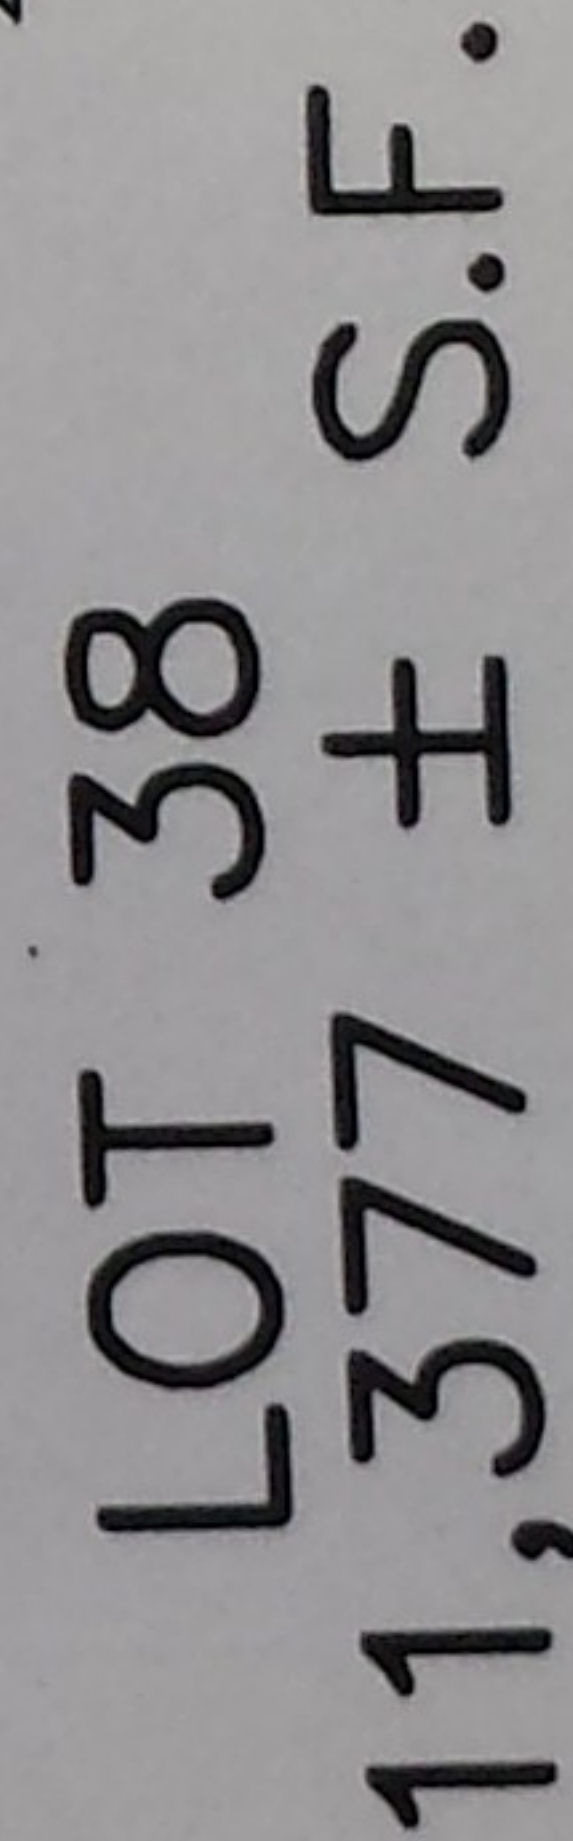

PATTON ROAD

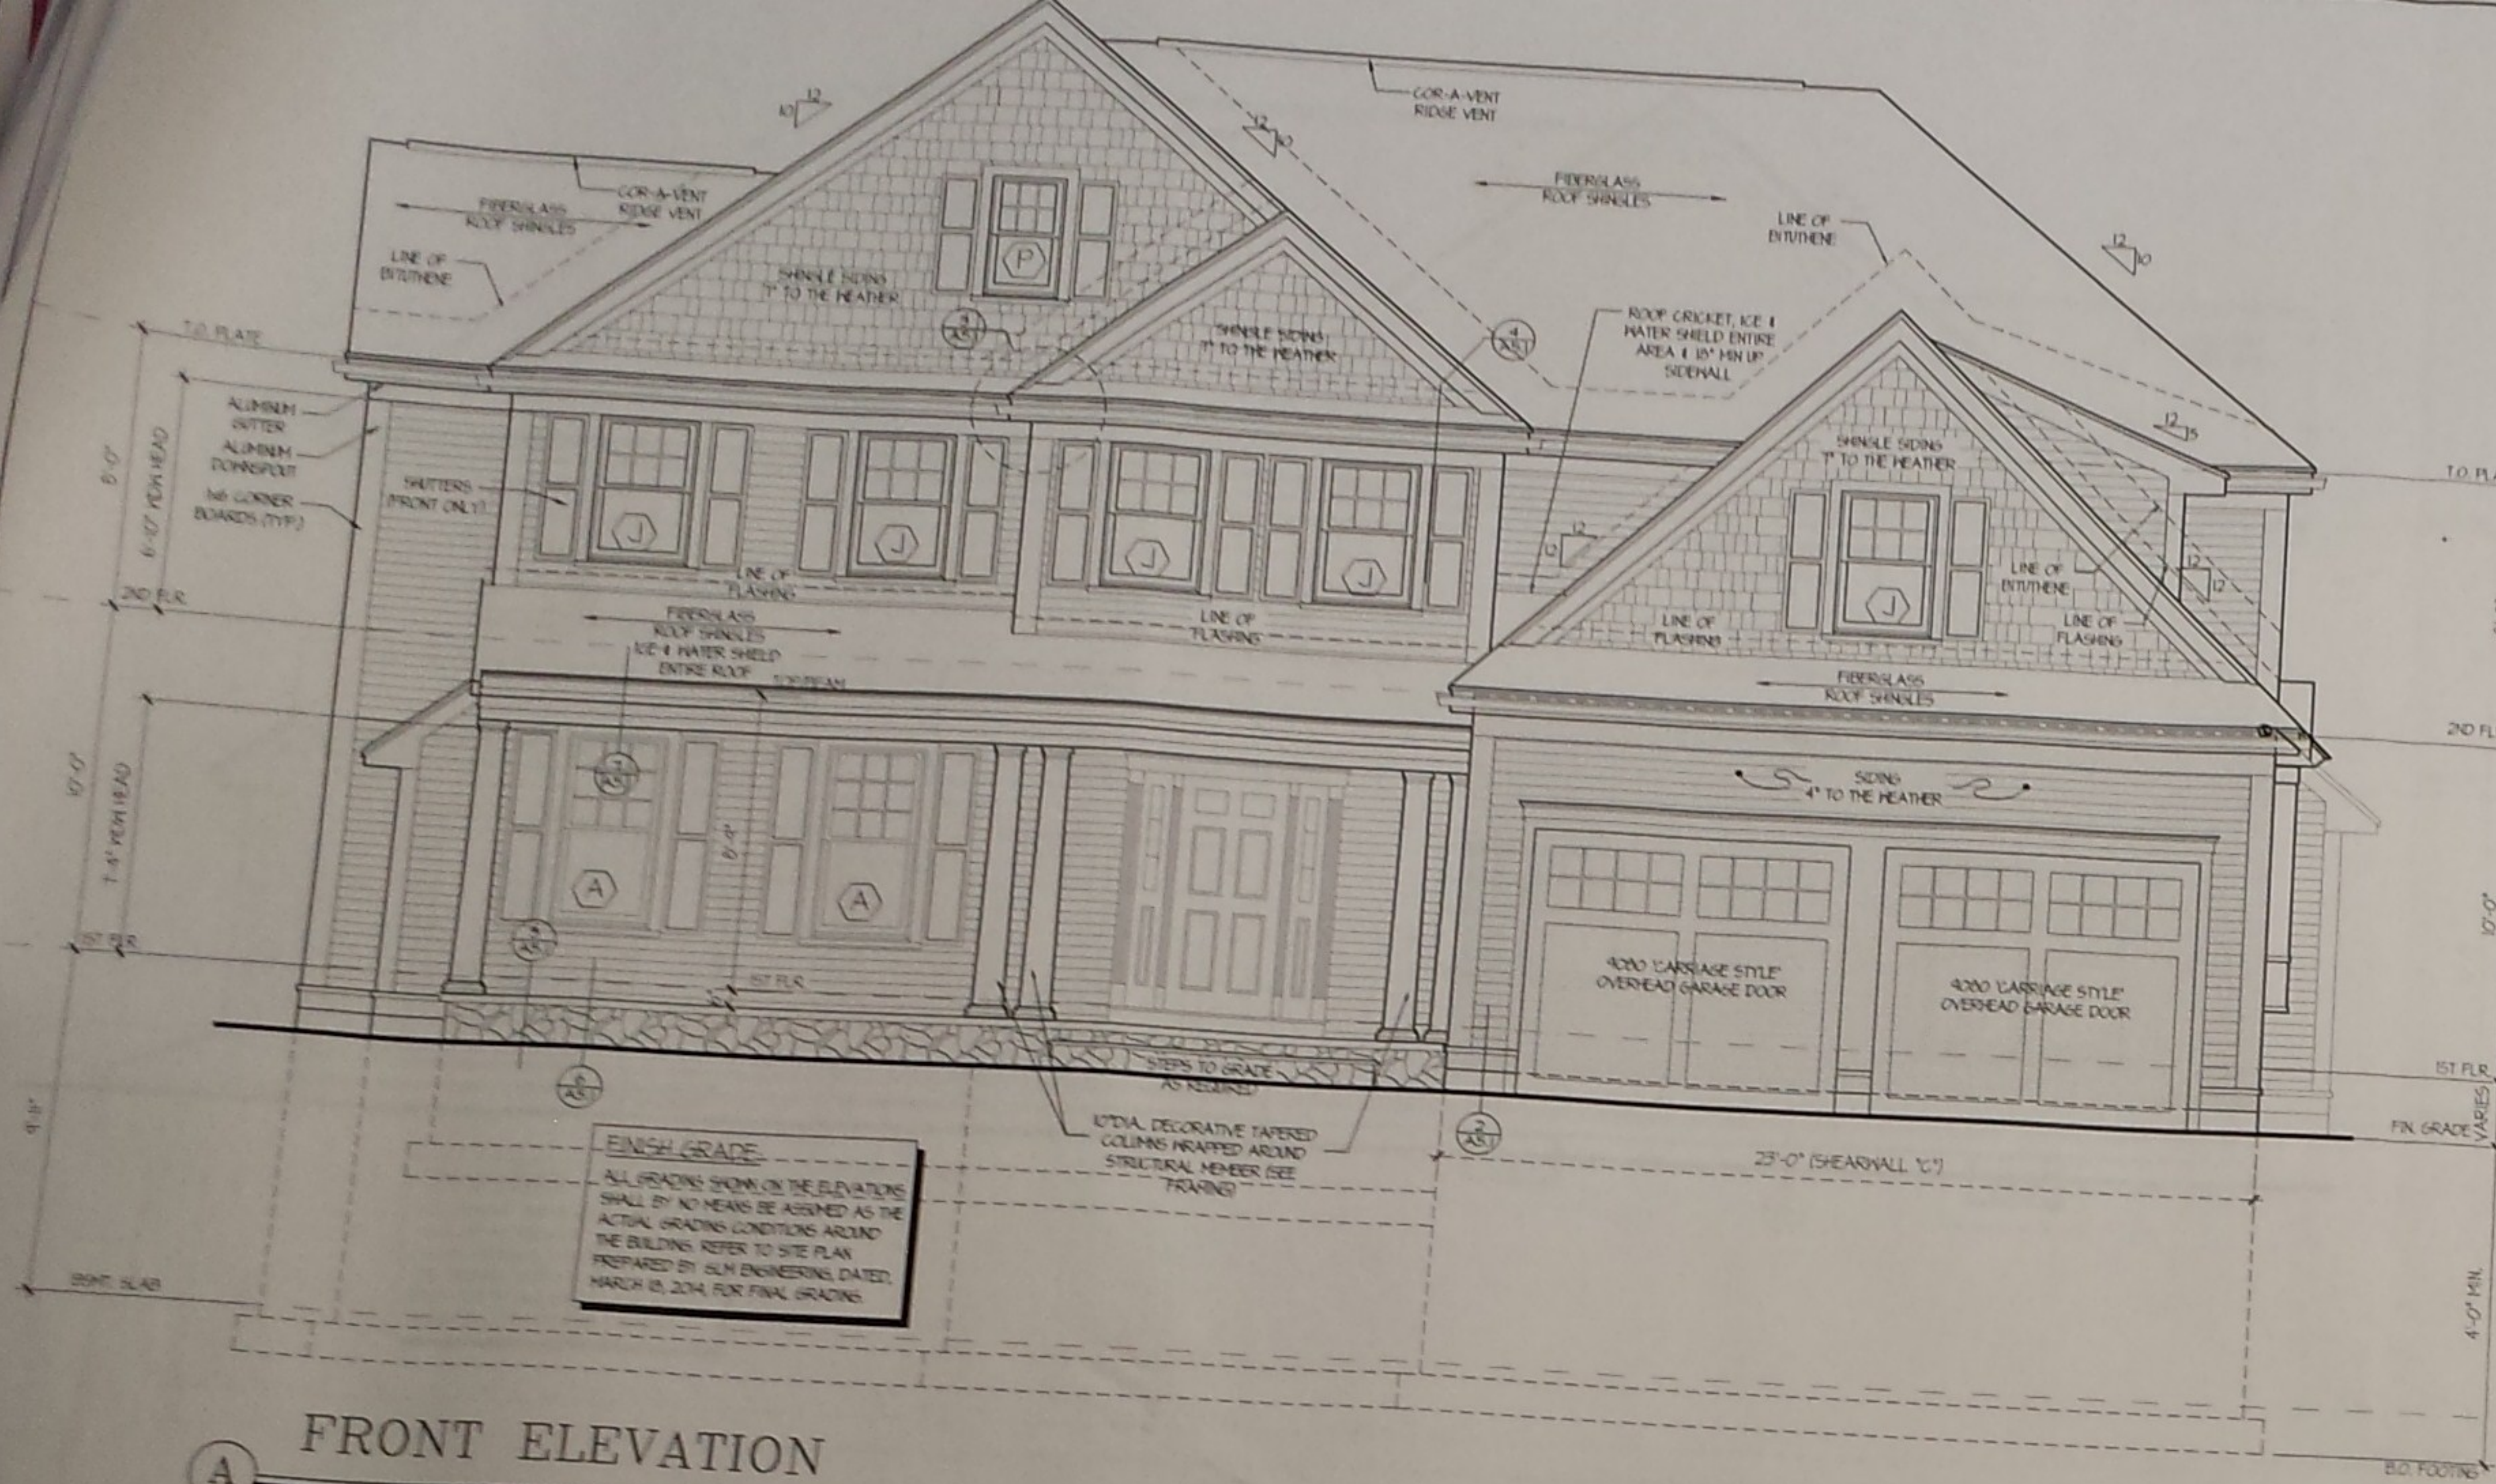


A FRONT ELEVATION
1/4" = 1'

WINDOW/DOOR SCHEDULE		
TAG	MANUFACTURER: ANDERSEN	DESCRIPTION
A	TD056	SINGLE DOUBLE-HUNG
B	TD056-2	MULLED DOUBLE-HUNG
C	CD04	CASEMENT
D	FR000H	FRENCHWOOD GLIDER
E	FR000H-4	FRENCHWOOD GLIDER
F	TD046-2	MULLED DOUBLE-HUNG
G	AP05	AWNING (TEMPERED)
H	CD04S	CASEMENT
J	TD042	SINGLE DOUBLE-HUNG
K	CD04	CASEMENT
L	TD042-2	MULLED DOUBLE-HUNG
M	TD042	MULLED DOUBLE-HUNG
N	GN25	CASEMENT
P	TD026	SINGLE DOUBLE-HUNG
Q	AP02N	MULLED-AWNING
R	FR000H	FRENCHWOOD HINGED
S	CD4	SKYLIGHT (BY VELUX)

IMPORTANT!!!
HFA DESIGN HAS MADE ALL REASONABLE EFFORTS TO INSURE THE ACCURACY OF THIS SCHEDULE. HOWEVER, DUE TO FACTORS BEYOND OUR CONTROL, HFA DESIGN CANNOT MAKE ANY GUARANTEE OR WARRANTY REGARDING THE ACCURACY. GENERAL CONTRACTOR SHALL VERIFY ALL WINDOW DOOR & TRANSOM SIZES, QUANTITIES & LOCATIONS PRIOR TO PLACING WINDOW ORDERS AND COMMENCING WITH CONSTRUCTION. HFA DESIGN WILL ASSUME NO LIABILITY FOR BUILDER'S FAILURE TO DO SO.

COPYRIGHT- RED INK
IF THIS STAMP DOES NOT APPEAR IN RED INK THEN THIS SET OF PLANS HAS BEEN REPRODUCED OR COPIED. THIS IS A VIOLATION OF A COPYRIGHT LAW AND CONSTITUTES CRIMINAL OFFENSE. THE RIGHT TO BUILD ONLY THE STRUCTURE FROM THESE PLANS IS LICENSED EXCLUSIVELY TO THE BUYER.

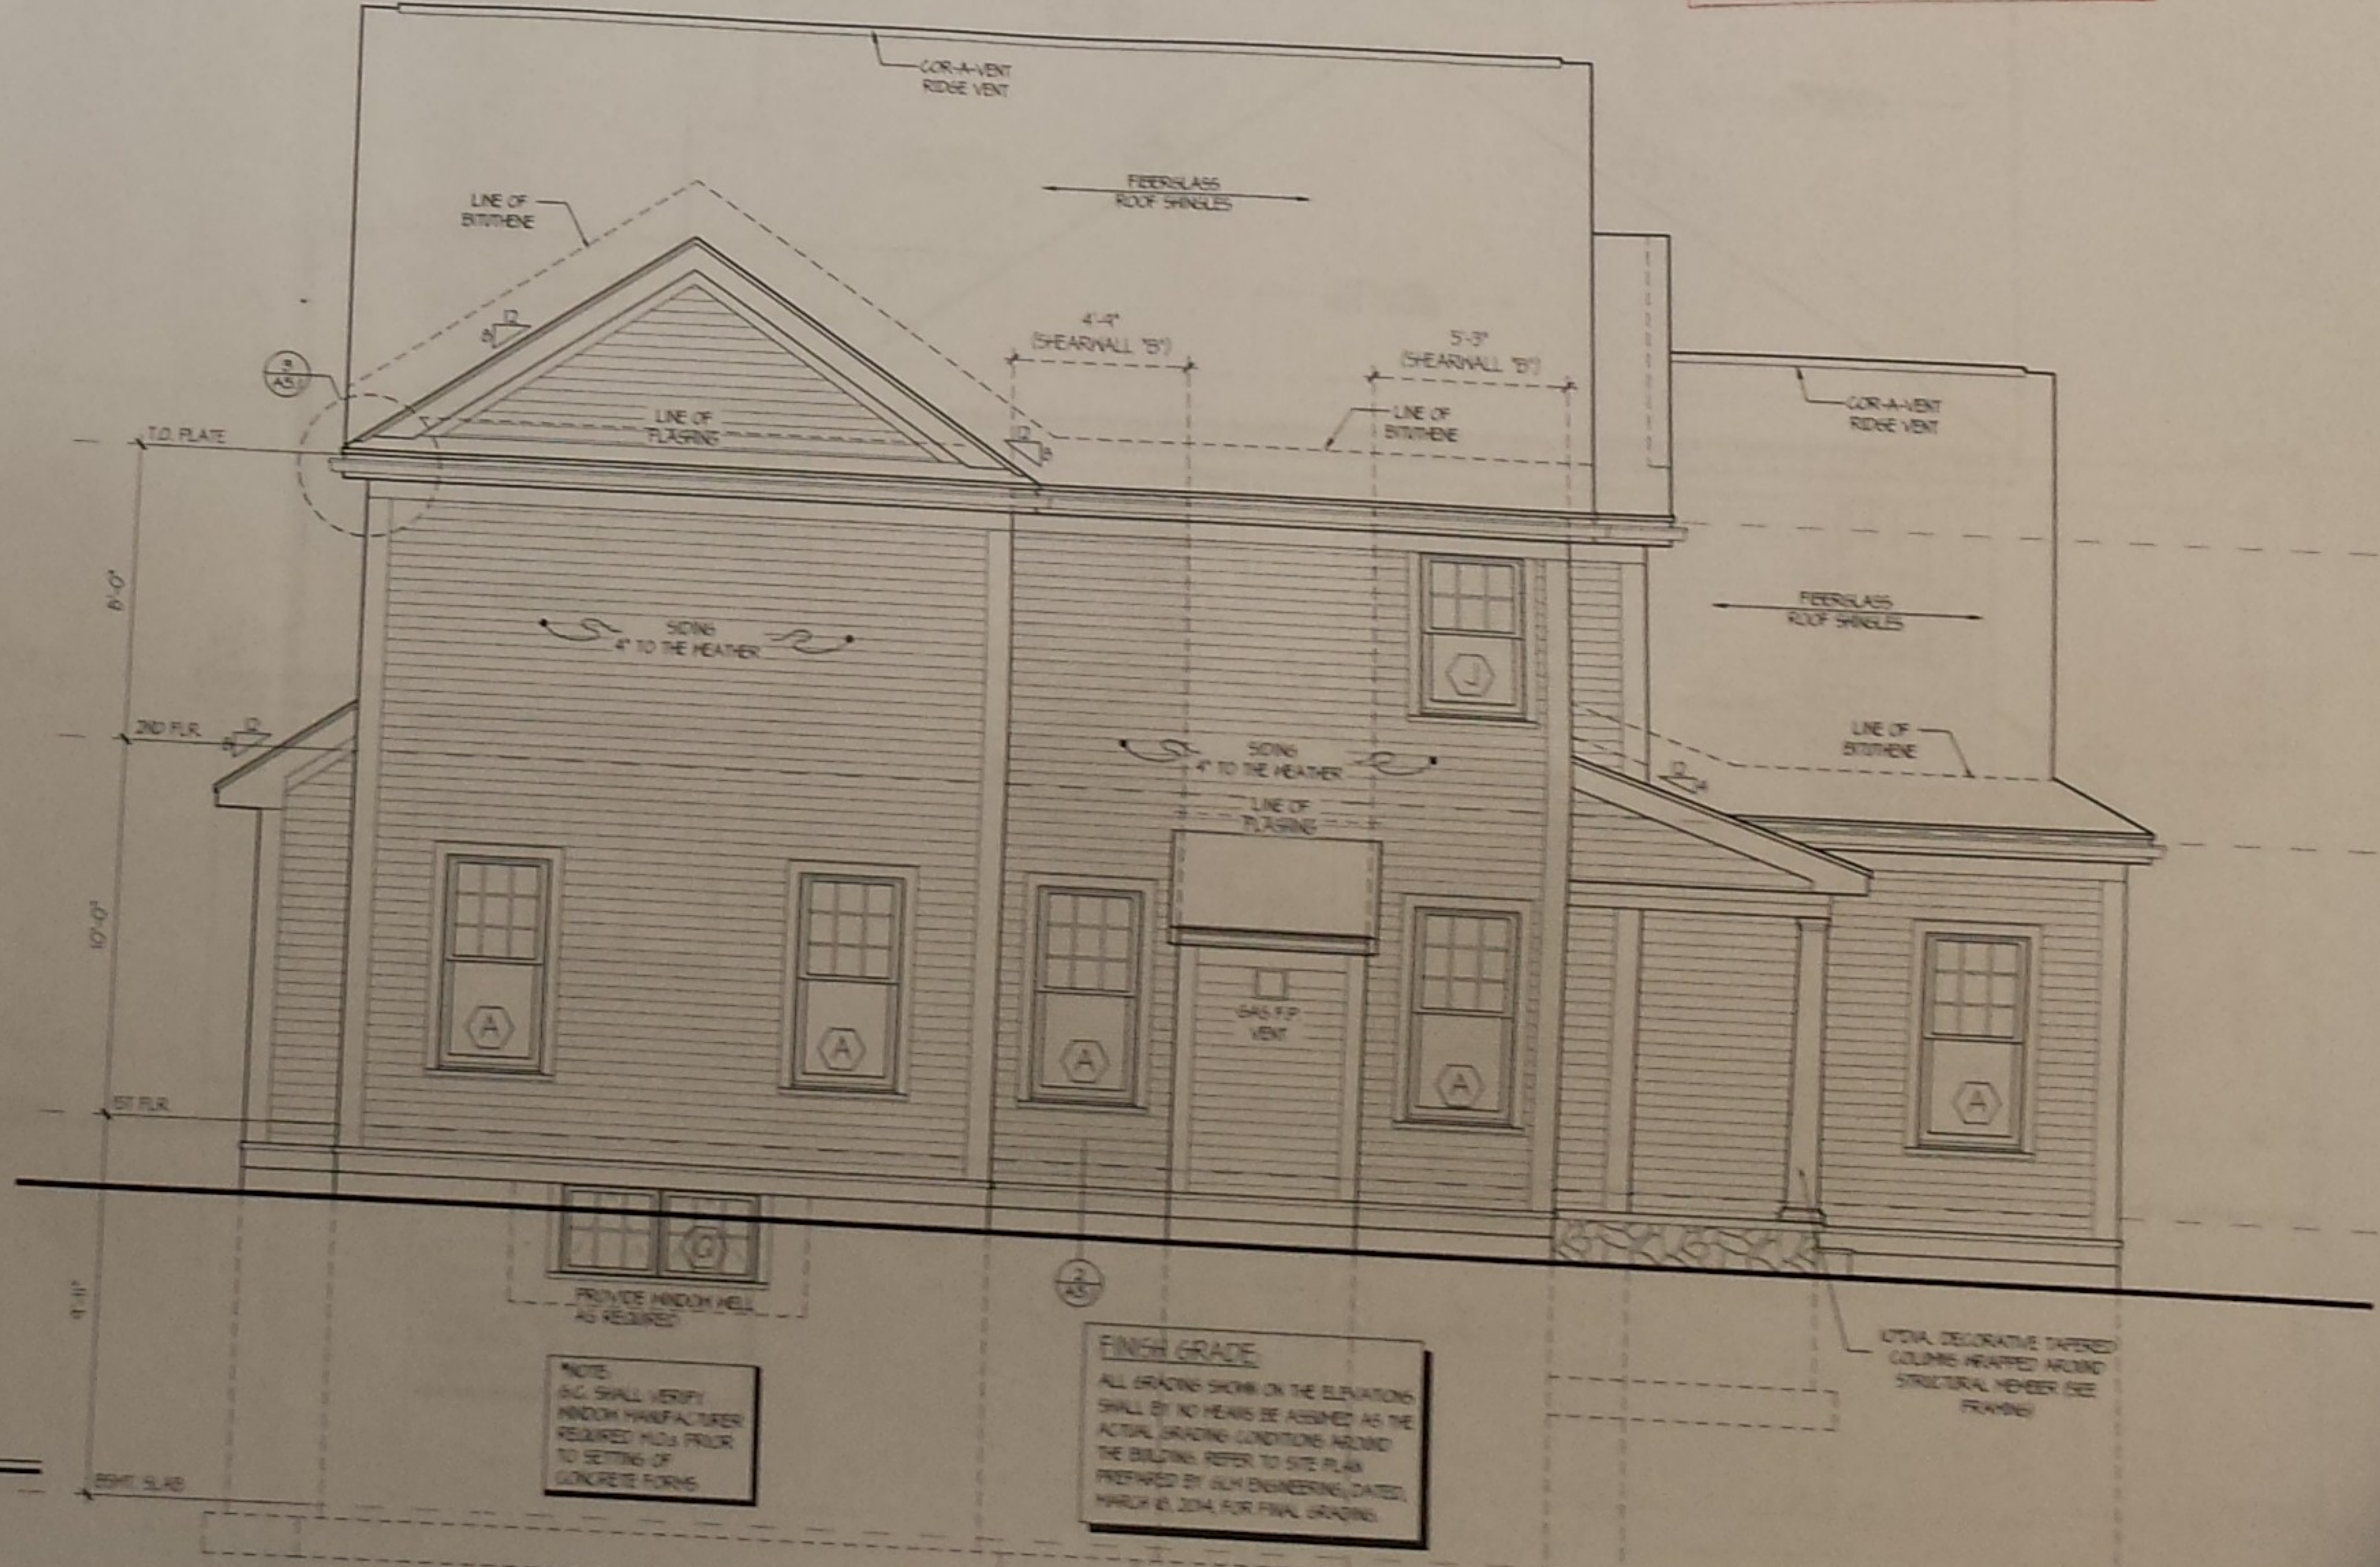

B LEFT ELEVATION
1/4" = 1'

DATE: APRIL 18, 2014
DRAWN BY: DEY
contact@hpadesign.com
CHECKED BY: HPA/ DD
PATH: 2013015A_DERDERIAN
2013015A.CDS
SCALE: SEE DRAWING
REVISIONS:
DATE DESC.
A 4/20/14 ISS FOR HERS
O 5-13-14 ISSUED FOR CON

HPA Des ARCHITECT


- 200 Stonewall
- Wrentham, MA
- 508.384.8838
- 508.384.0483
- contact@hpadesign.com
- www.HPAdesign.com

DOMENIC W. DeA
5 MICHAEL ROAD, E.
Tel. (508) 378
Fax (508) 378

ELEVATIONS WINDOW SCHEDULE


These drawings and specifications are prepared for use by the contractor. They are not to be used for any other purpose without the written consent of the architect. The architect assumes no responsibility for the contractor's failure to obtain the necessary permits or for the contractor's failure to comply with the applicable building codes.

SHEET

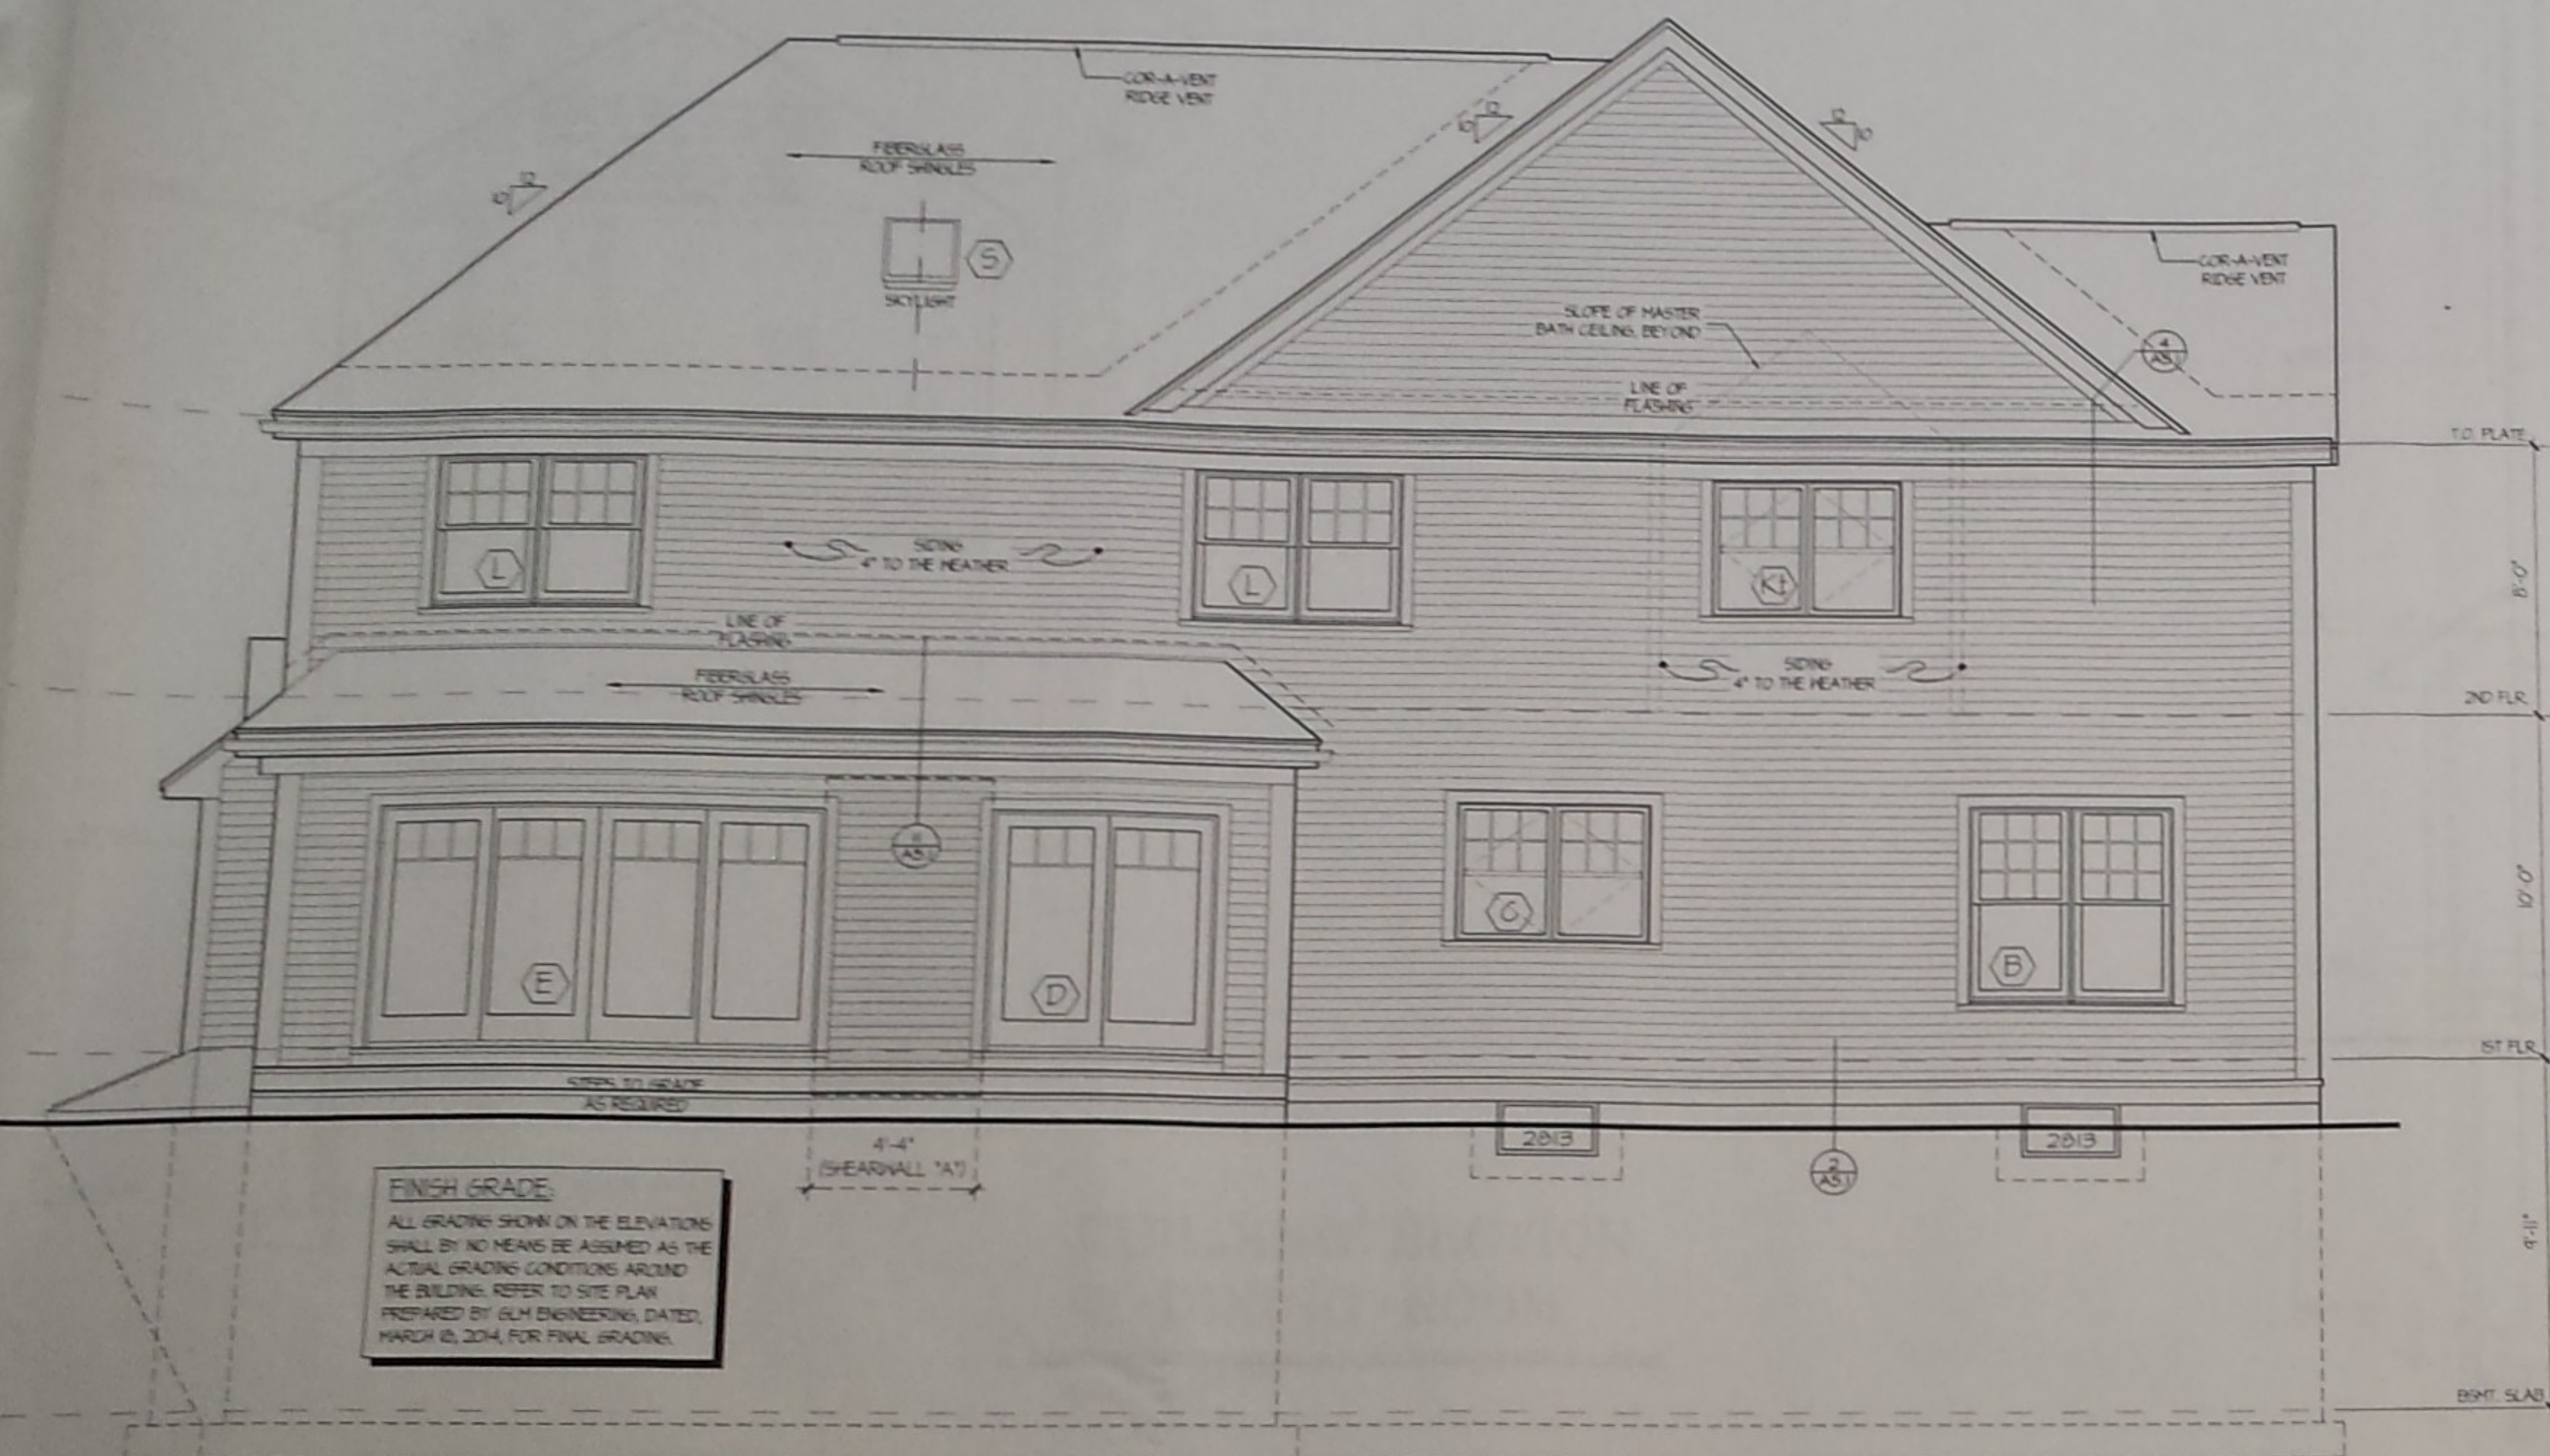

REAR ELEVATION

1/4" = 1'

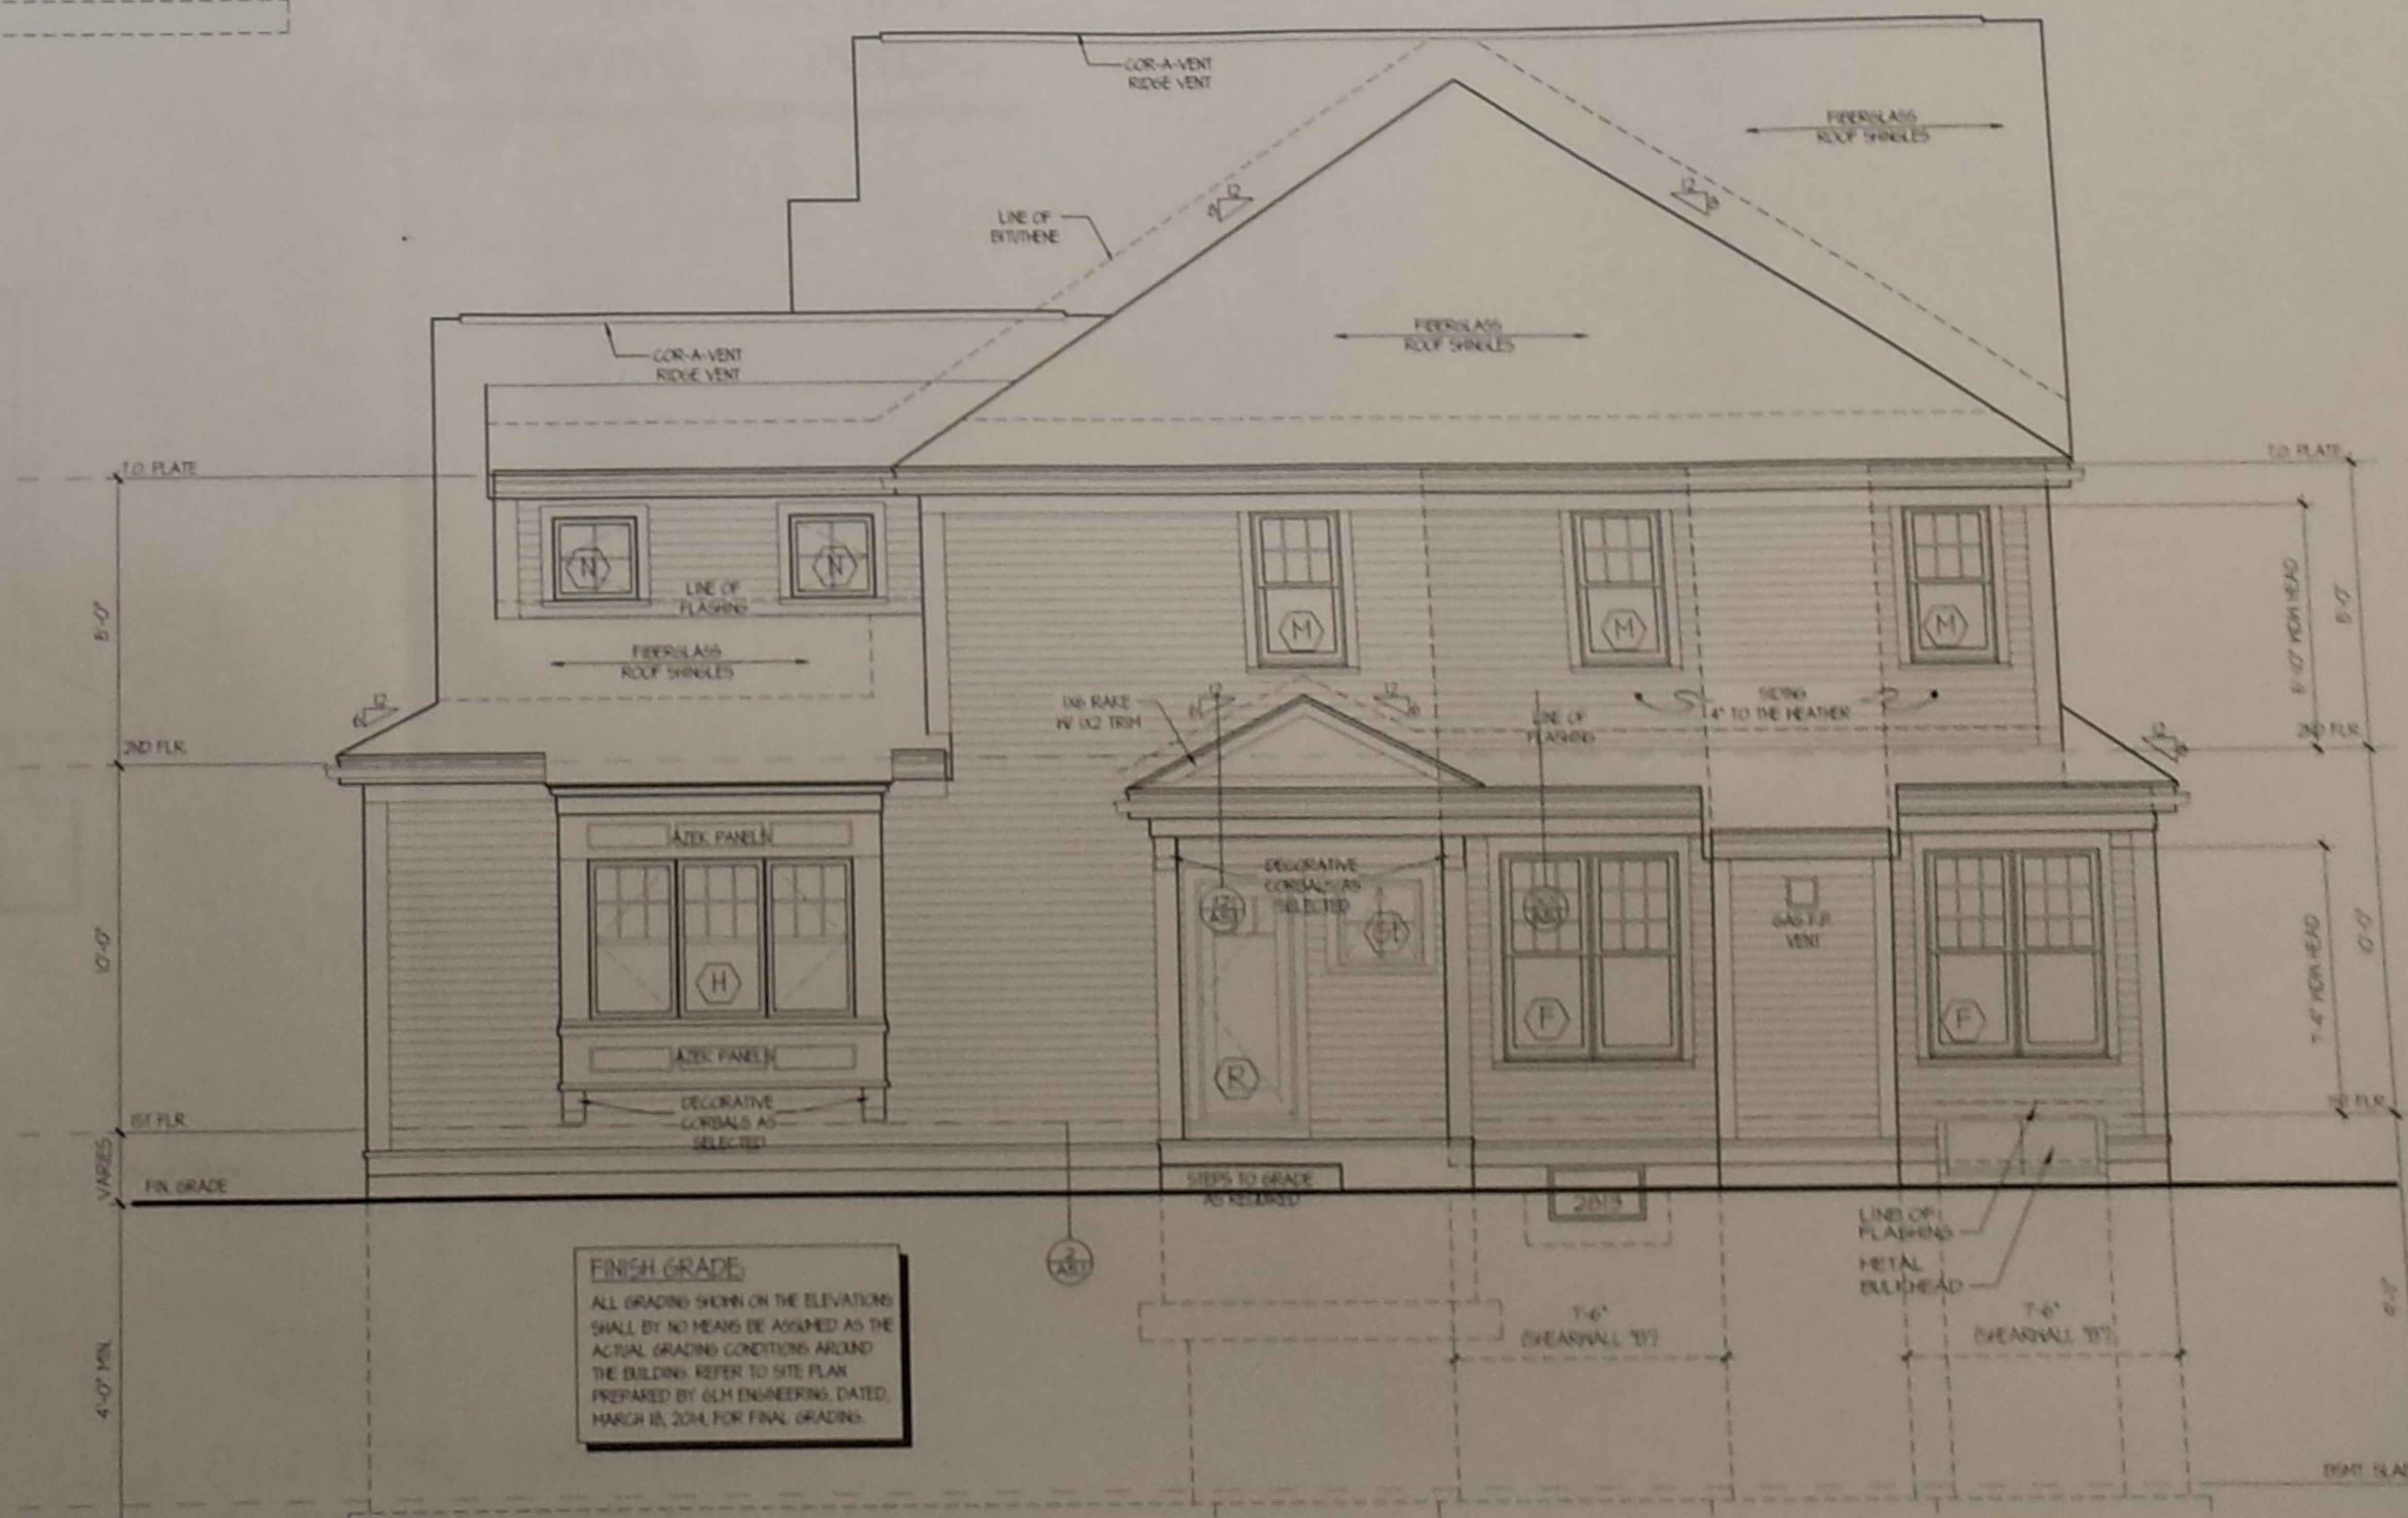

DATE	APRIL 18, 2014	
DRAWN BY:	DEV	
	contact@hpaopdesign.com	
CHECKED BY:	HPA/DP	
PATH	20130154_DERDERIAN	
	20130154_CDS	
SCALE	SEE DRAWING	
REVISIONS:	DESC.	
#	DATE	
A	4/20/14	ISS FOR HERS
D	5-18-14	SIGNED FOR CONSTRUCTION
		</

HPA Design, Inc.
ARCHITECTS

- 200 Stonewall Blvd, Suite 5
- Wrentham, MA 02093
- 508.354.8838 (M)
- 508.354.0483 (F)
- contact@hpadesign.com
- www.HPAdesign.com

DOMENIC W. DeANGELO, PE
5 MICHAEL ROAD, E BRIDGEWATER
Tel. (508) 378-9602
Fax. (508) 378-2922

ELEVATIONS


CONSTRUCTION BY:
JOHN DERDERIAN
5 EATON RD. WELLESLEY, MA



These drawings and specifications are prepared for use of the owner and are not to be used for any other purpose without the written consent of the architect. No part of this drawing is to be reproduced or transmitted in any form or by any means electronic or mechanical, including photocopying, recording, or by any information storage and retrieval system, without the prior written permission of the architect.

SHEET

DATE:	AP
DRAWN BY:	contact@h
CHECKED BY:	
PATH:	20130154
	20130154
SCALE:	SE
REVISIONS:	
#	DATE
A	4/28/14
O	5-13-14

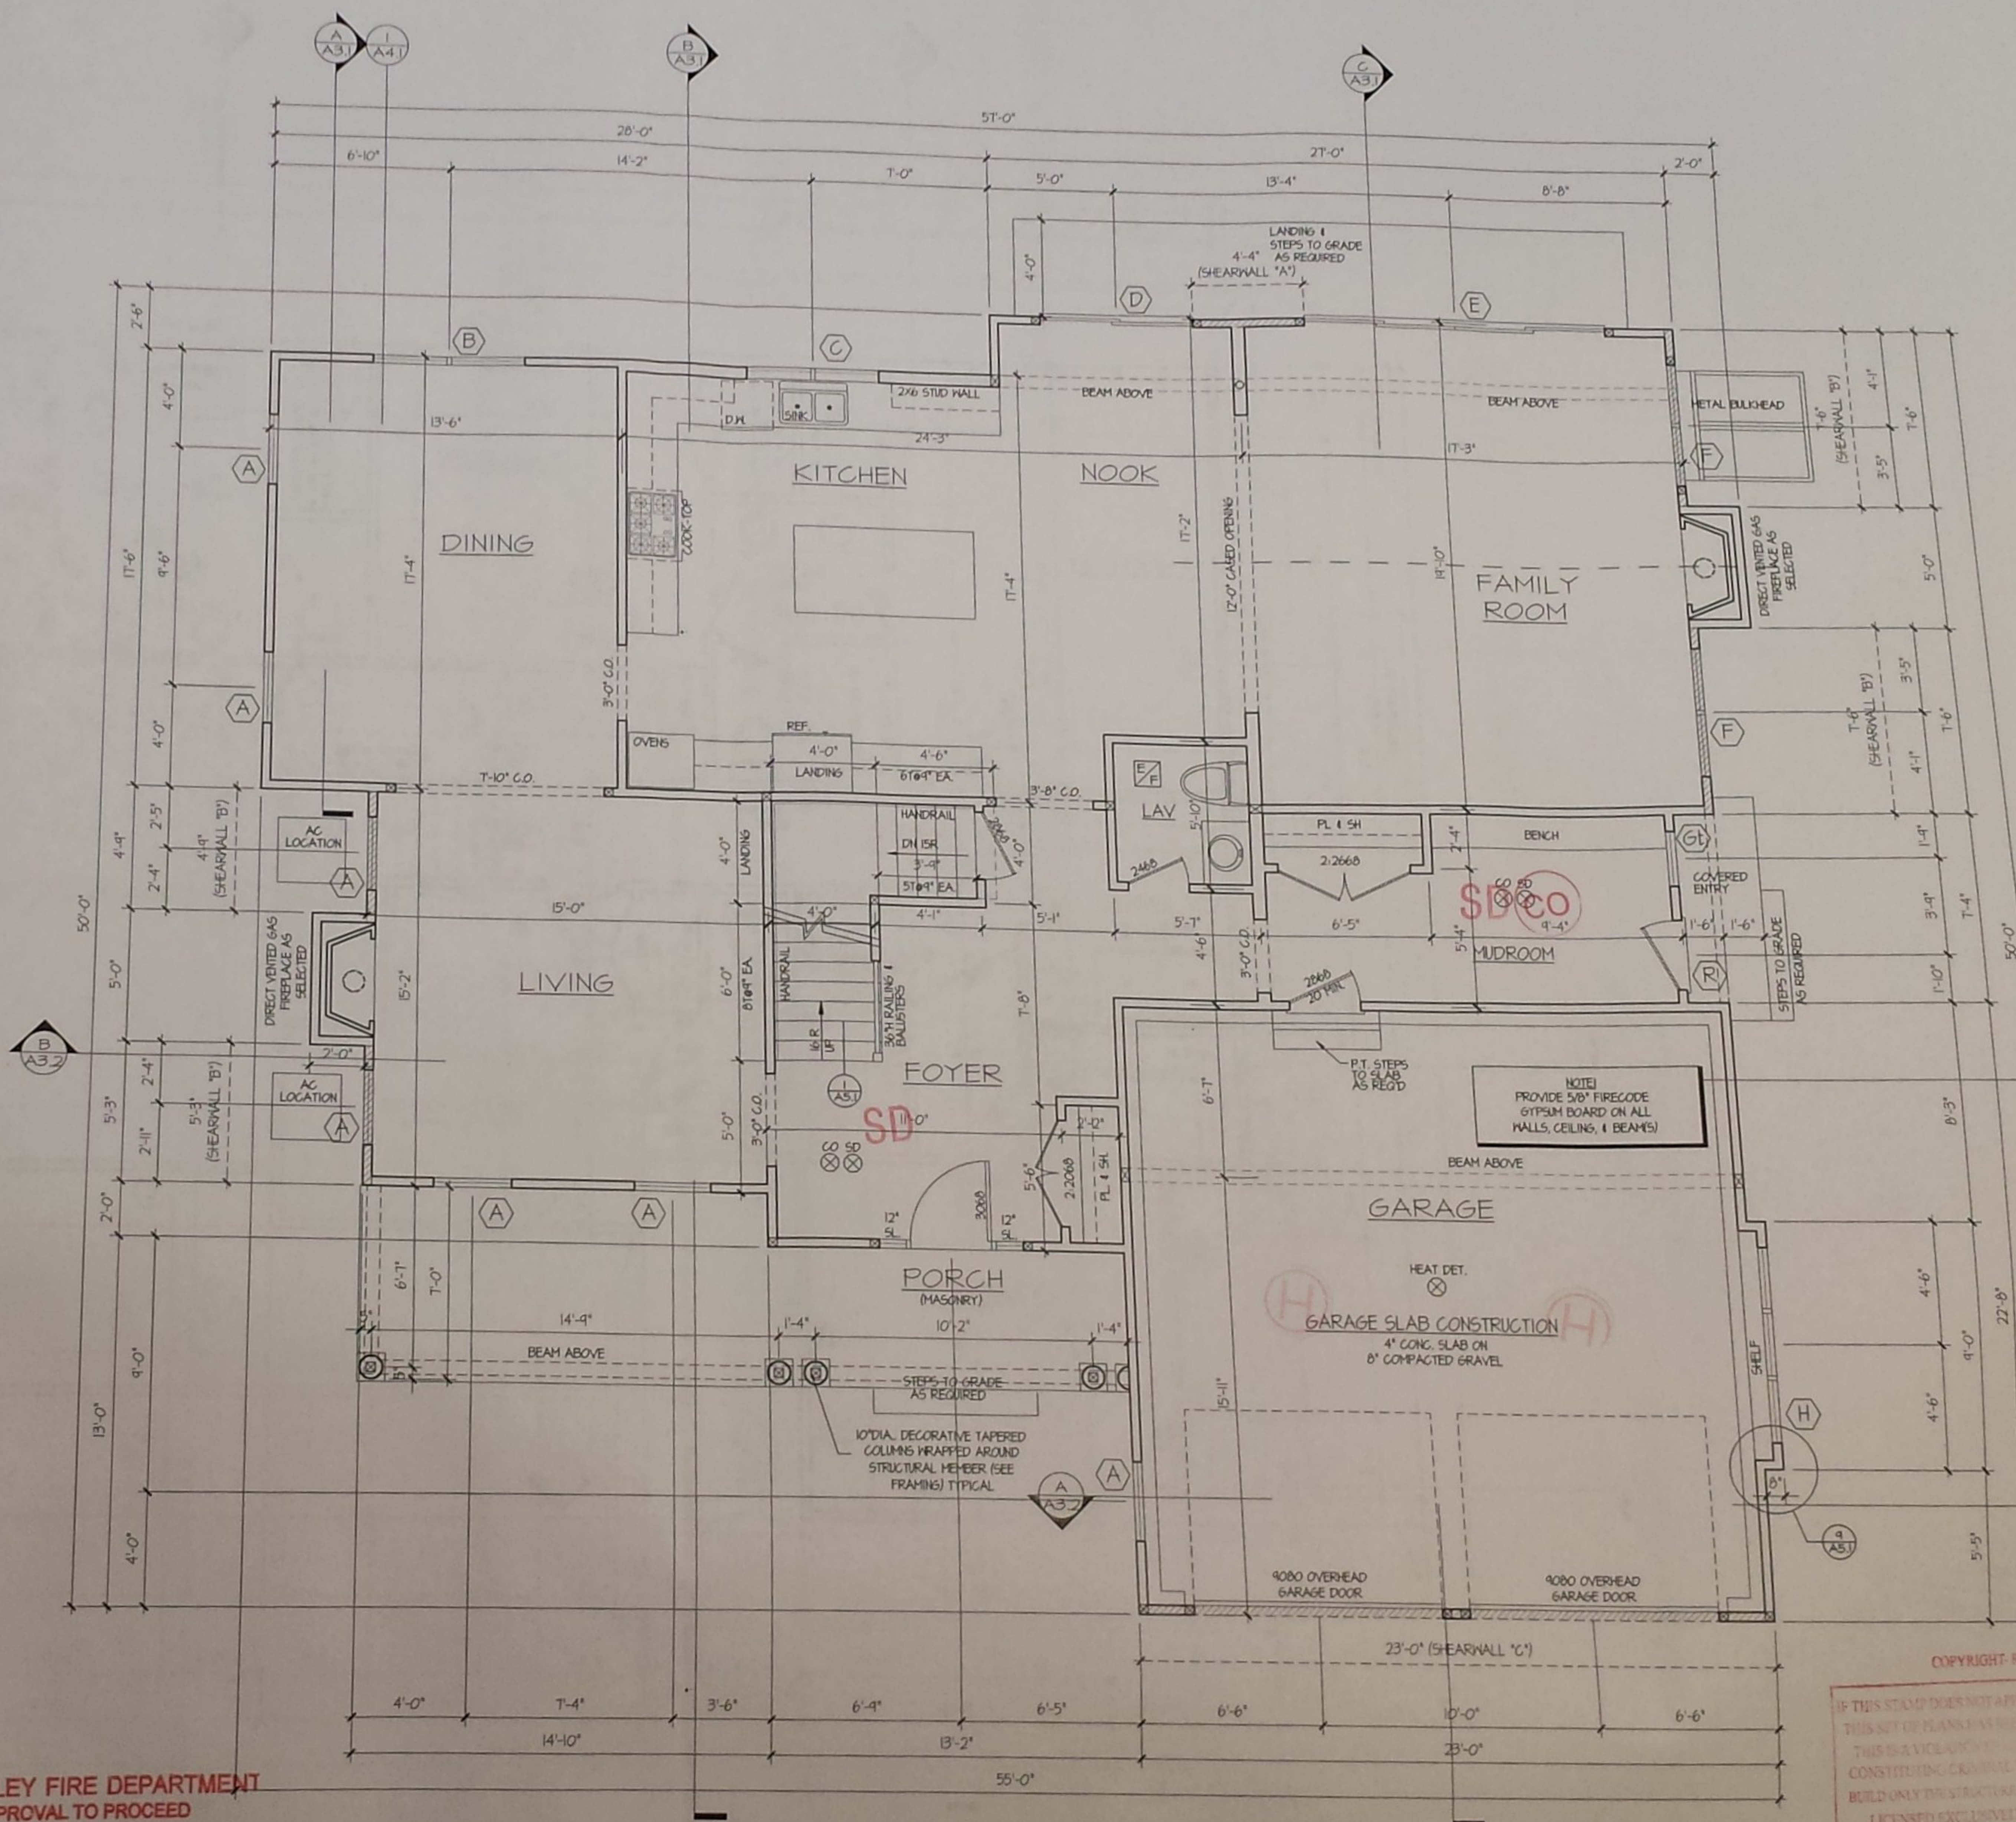

ELLESLEY FIRE DEPARTMENT
APPROVAL TO PROCEED

Approval to proceed with work shall not be construed as authority to violate, cancel or set aside any of the provisions of 780CMR "State Building Code", or any other applicable laws, rules or regulations.

COPYRIGHT- RED INK
IF THIS STAMP DOES NOT APPEAR IN RED INK THEN THIS SET OF PLANS HAS BEEN ILLEGALLY COPIED. THIS IS A VIOLATION OF COPYRIGHT LAWS. CONSTITUTING CRIMINAL THEFT. THE RIGHT TO BUILD ONLY THE STRUCTURE FROM THESE PLANS IS LICENSED EXCLUSIVELY TO THE BUYER.





