



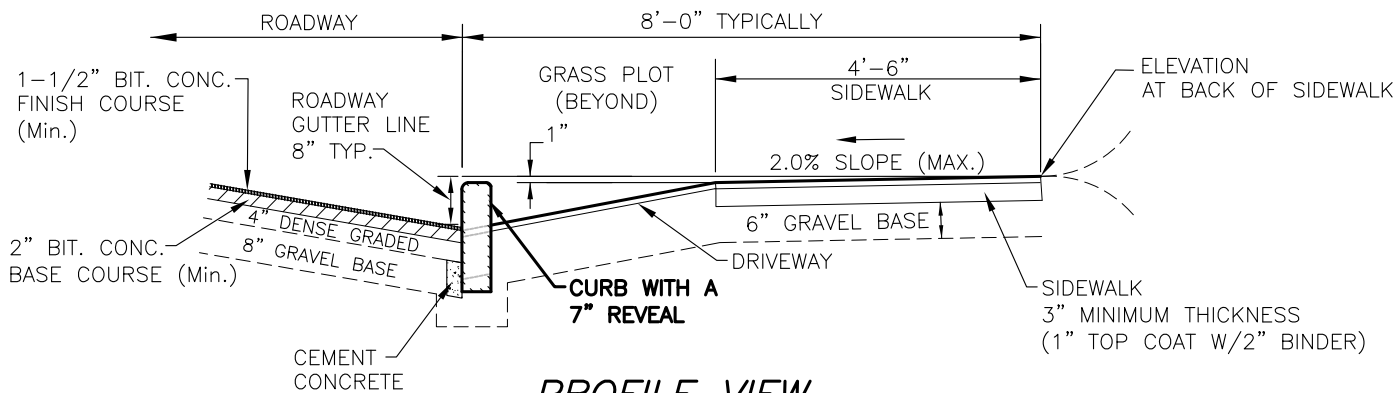

PROFILE VIEW

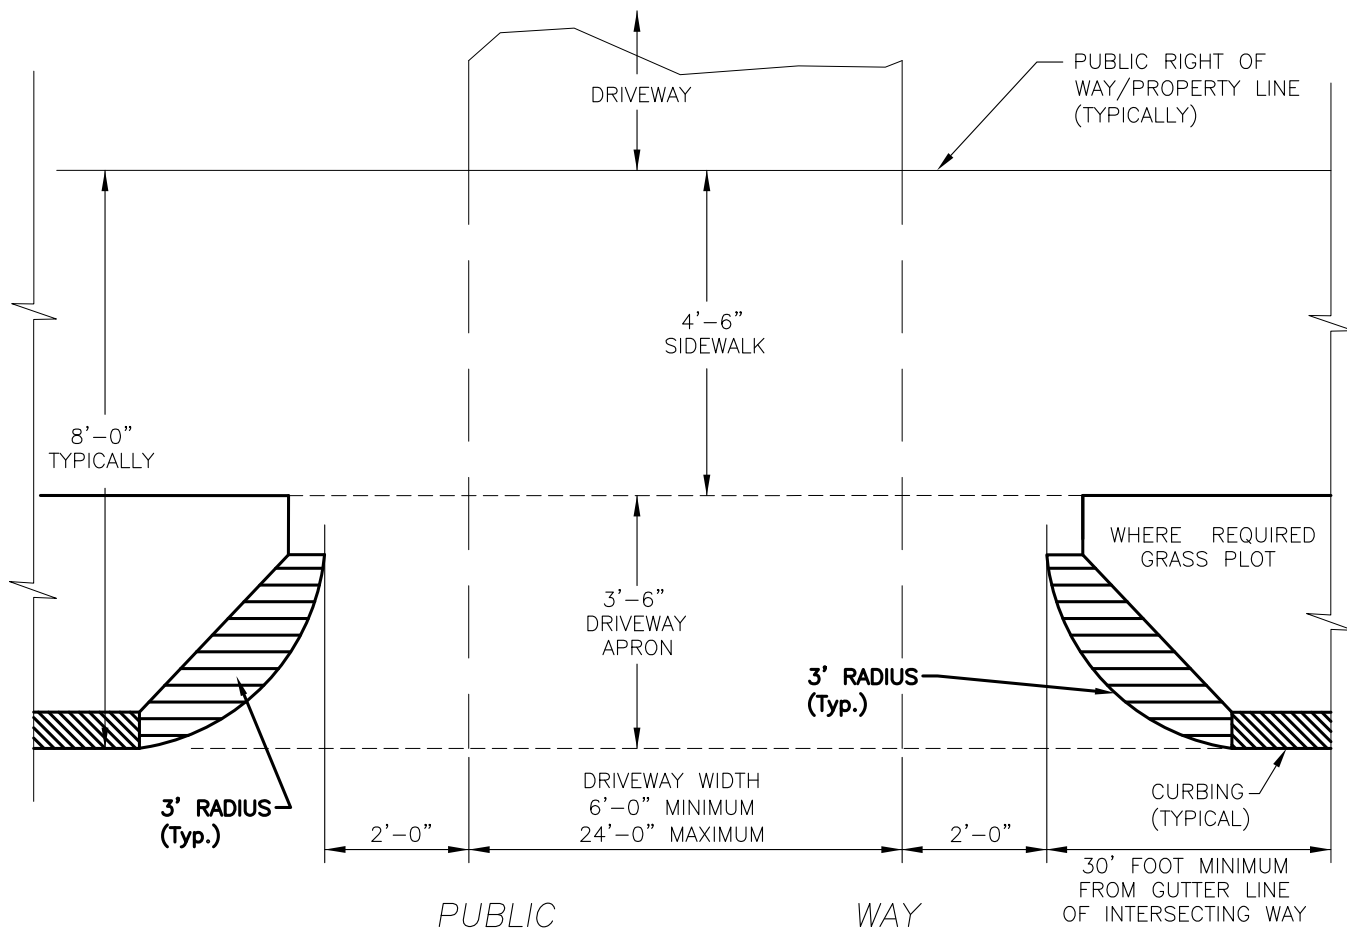

PLAN VIEW

NOTES:

- 1.) ALL CONSTRUCTION AND MATERIALS SPECIFICATIONS SHALL COMPLY WITH THE NEEDHAM DEPARTMENT OF PUBLIC WORKS STANDARD CONSTRUCTION SPECIFICATIONS, DATED APRIL 1995.
- 2.) GRANITE CURBING WHERE REQUIRED SHALL BE VERTICAL CURBING MWDP SPEC M9.04.0 AND MWDP SPEC M9.04.1 TYPE VA4 SPECIFICATIONS.

TYPICAL DRIVEWAY OPENING PLAN

SCALE: NOT TO SCALE

DATE: OCT. 29, 2010

Prepared for:

DEPARTMENT OF PUBLIC WORKS

NEEDHAM DEPARTMENT OF PUBLIC WORKS
ENGINEERING DIVISION

470 Dedham Avenue, Needham, MA 02492
(781) 455-7538

Draft: TGS

Check: TAR/ALD

Sheet 1 of 1

Dwg. No. DrivewayOpening