

Appendix H

Site Constraints and Opportunities

Path: T:\Water\ERMAP\GIS - Constraints Mapping\Needham\DPW site selection\1421 Central Ave\Central Ave Figure 1 - Env Receptor.mxd User: higginsm Saved: 4/28/2016 11:17:34 AM Opened: 4/28/2016 11:17:54 AM

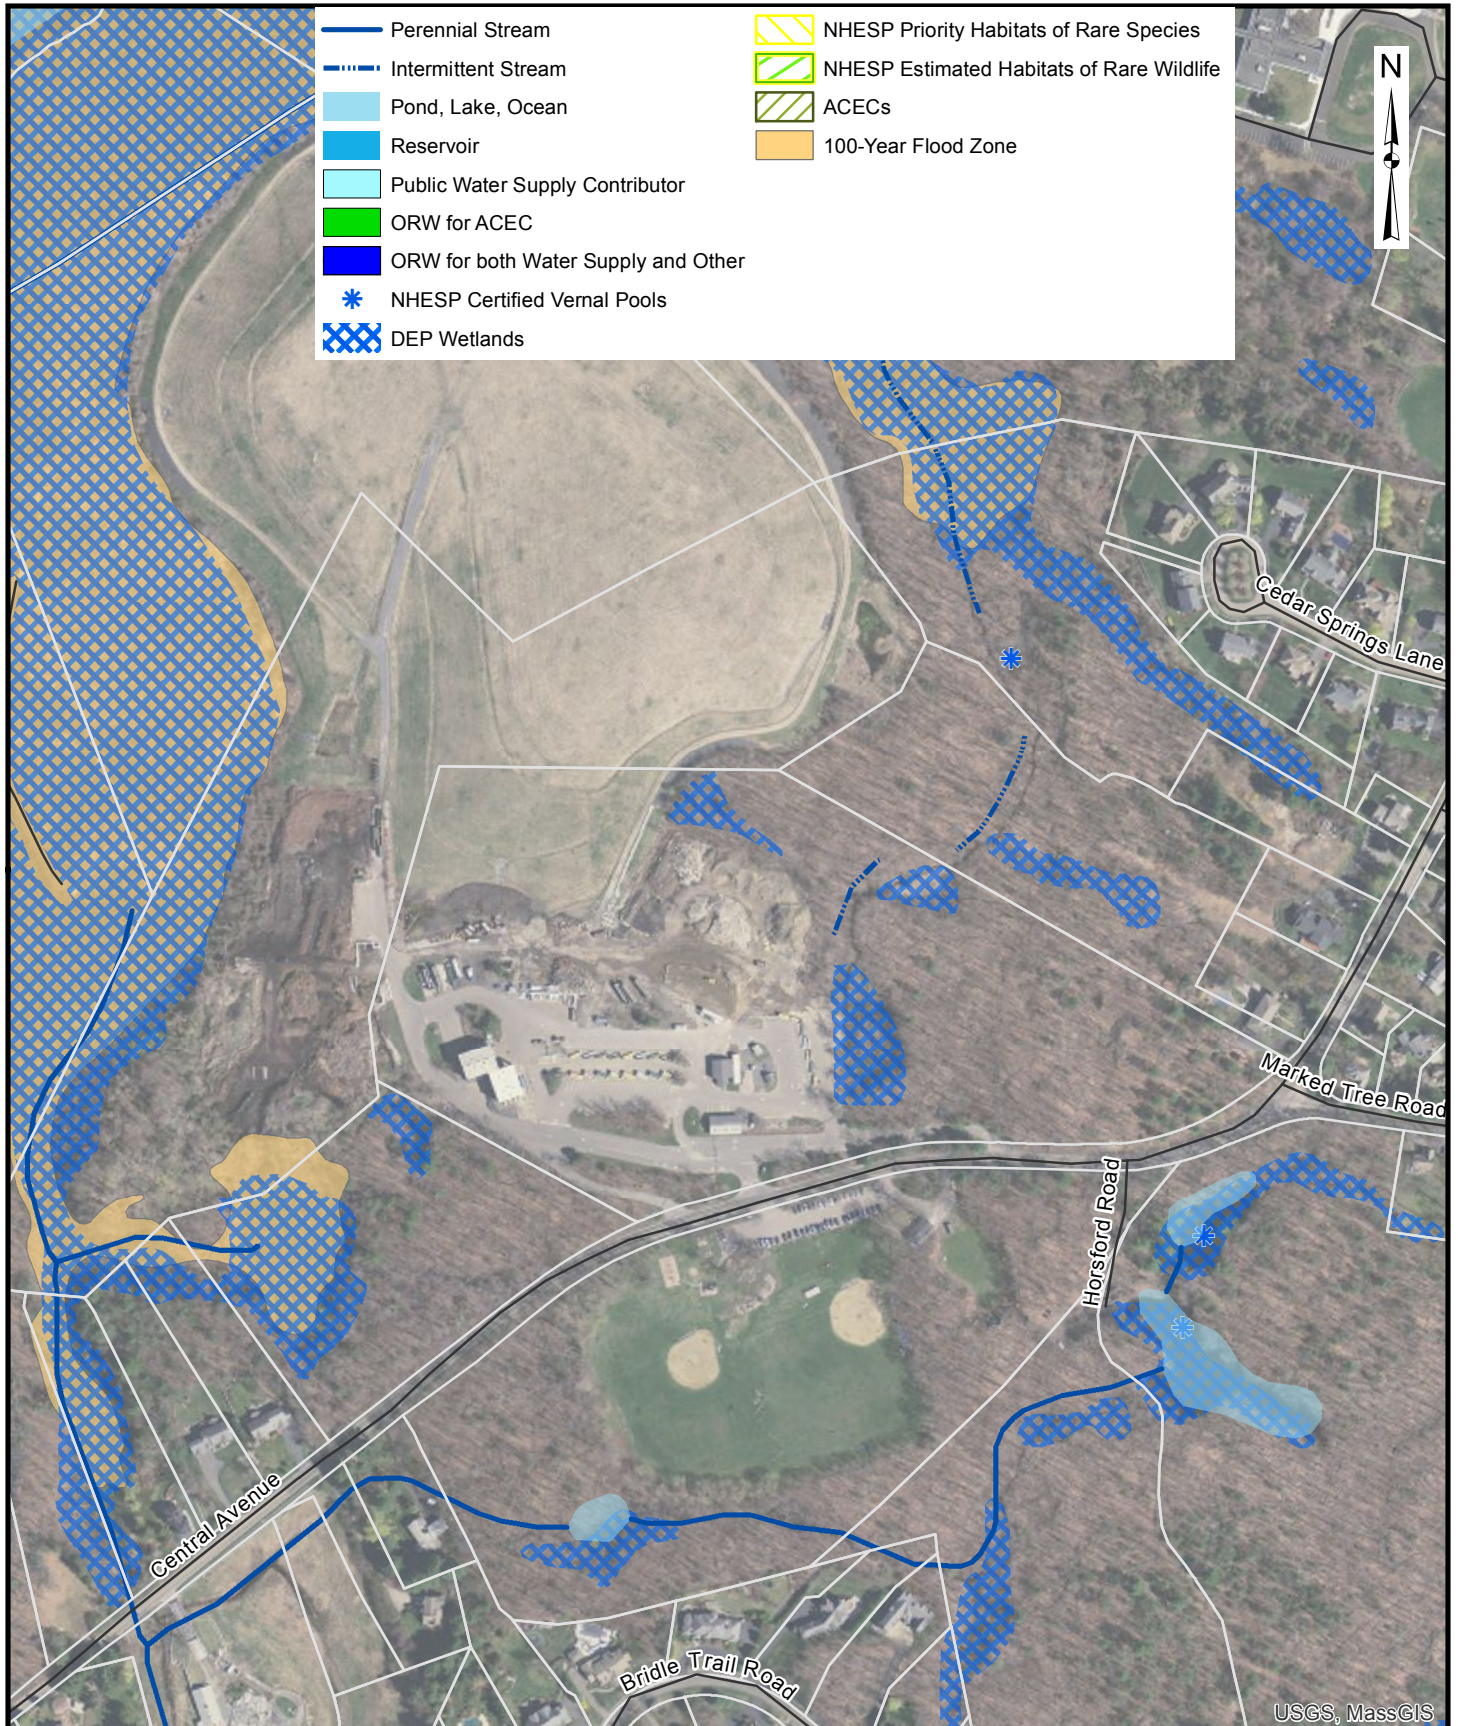


FIGURE 1
1421 Central Avenue
Needham, Massachusetts
ENVIRONMENTAL RESOURCES MAP

500 0 500
Scale In Feet

Weston & Sampson®


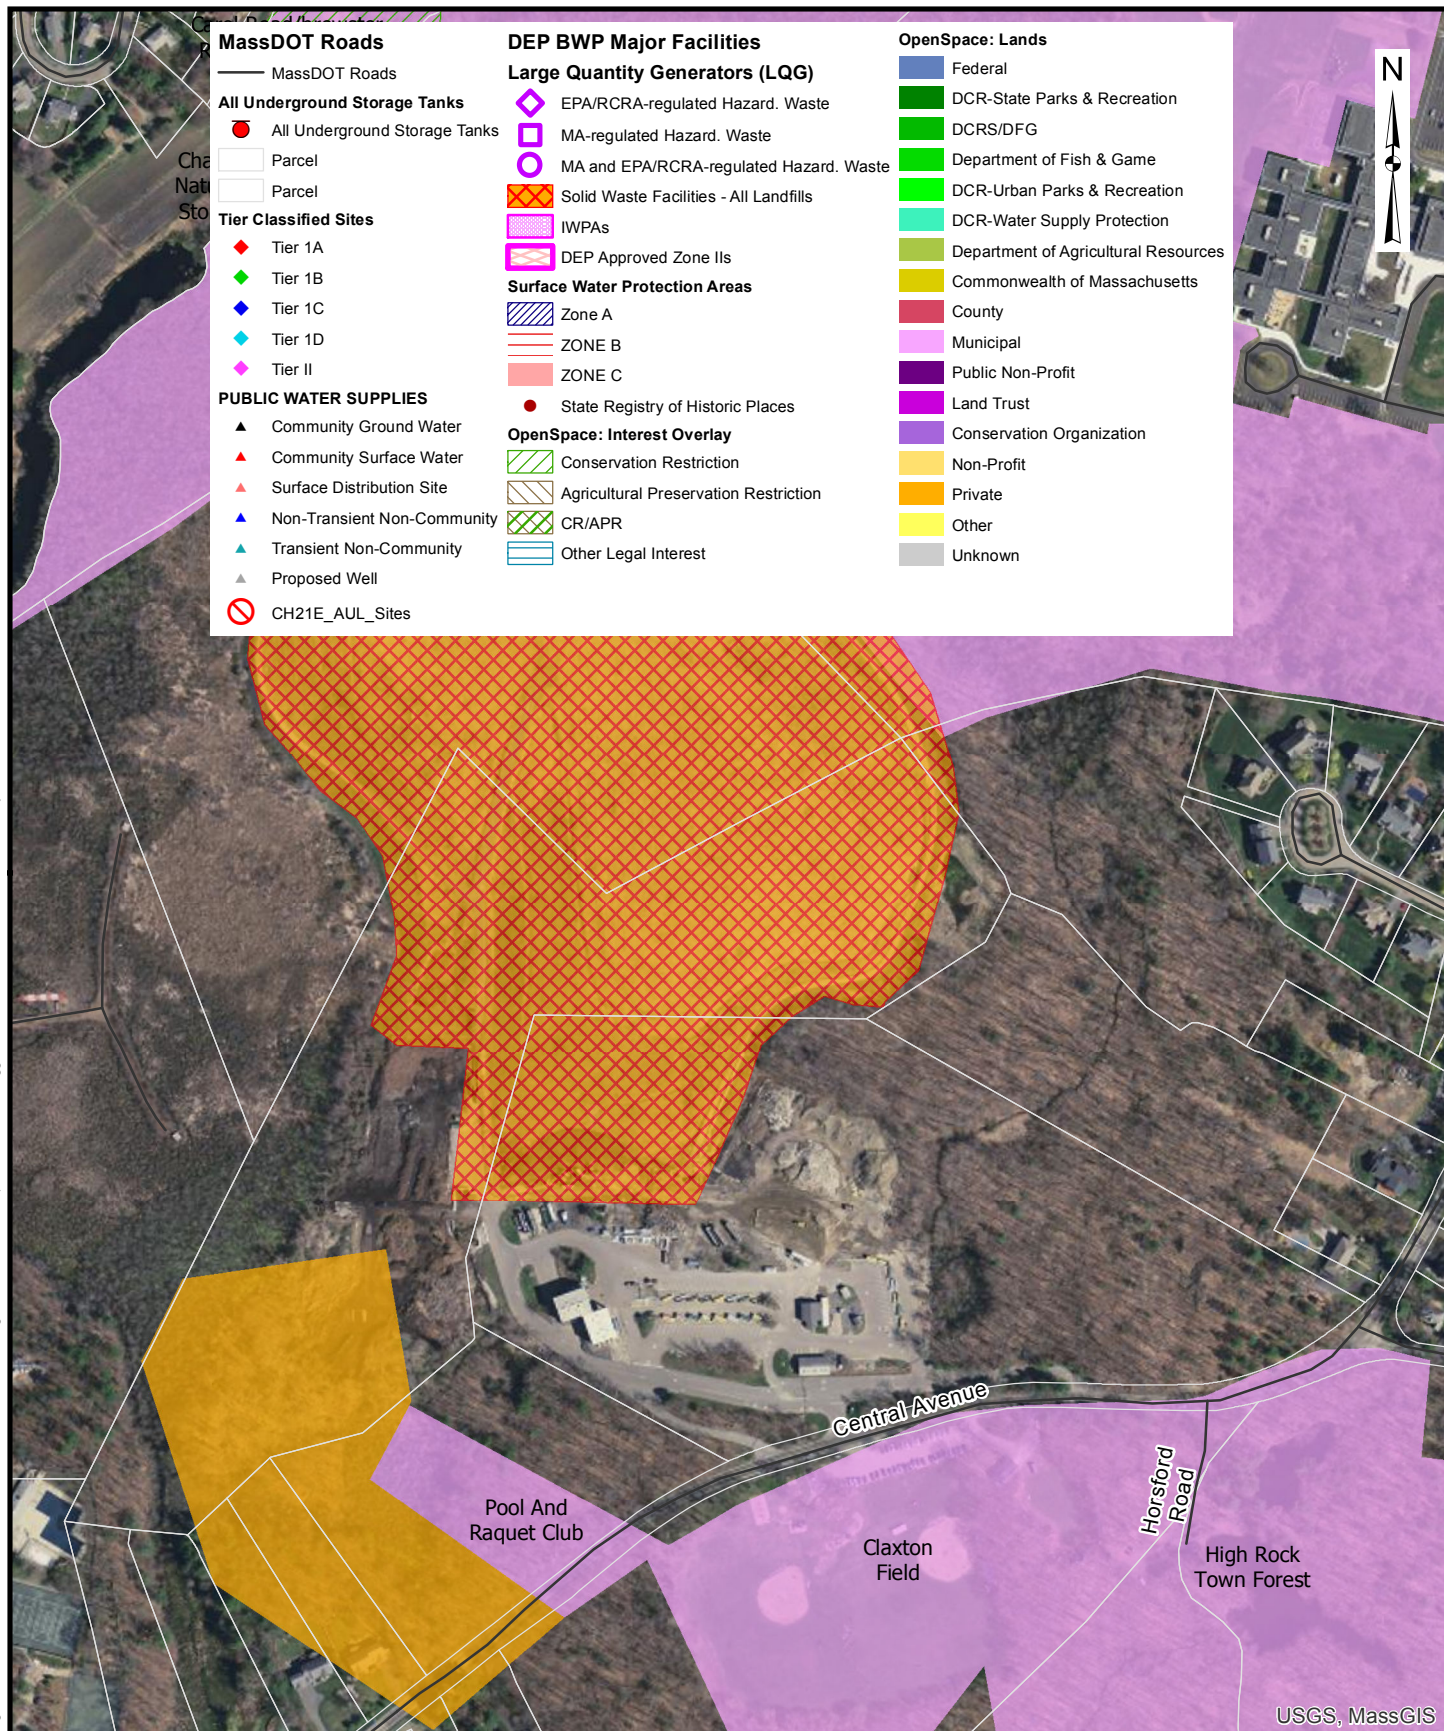


FIGURE 2
1421 CENTRAL AVENUE
NEEDHAM, MASSACHUSETTS
HUMAN RECEPTORS

100 0 100
Scale In Feet


Town of Needham DPW Feasibility Study

Site Constraints / Opportunities

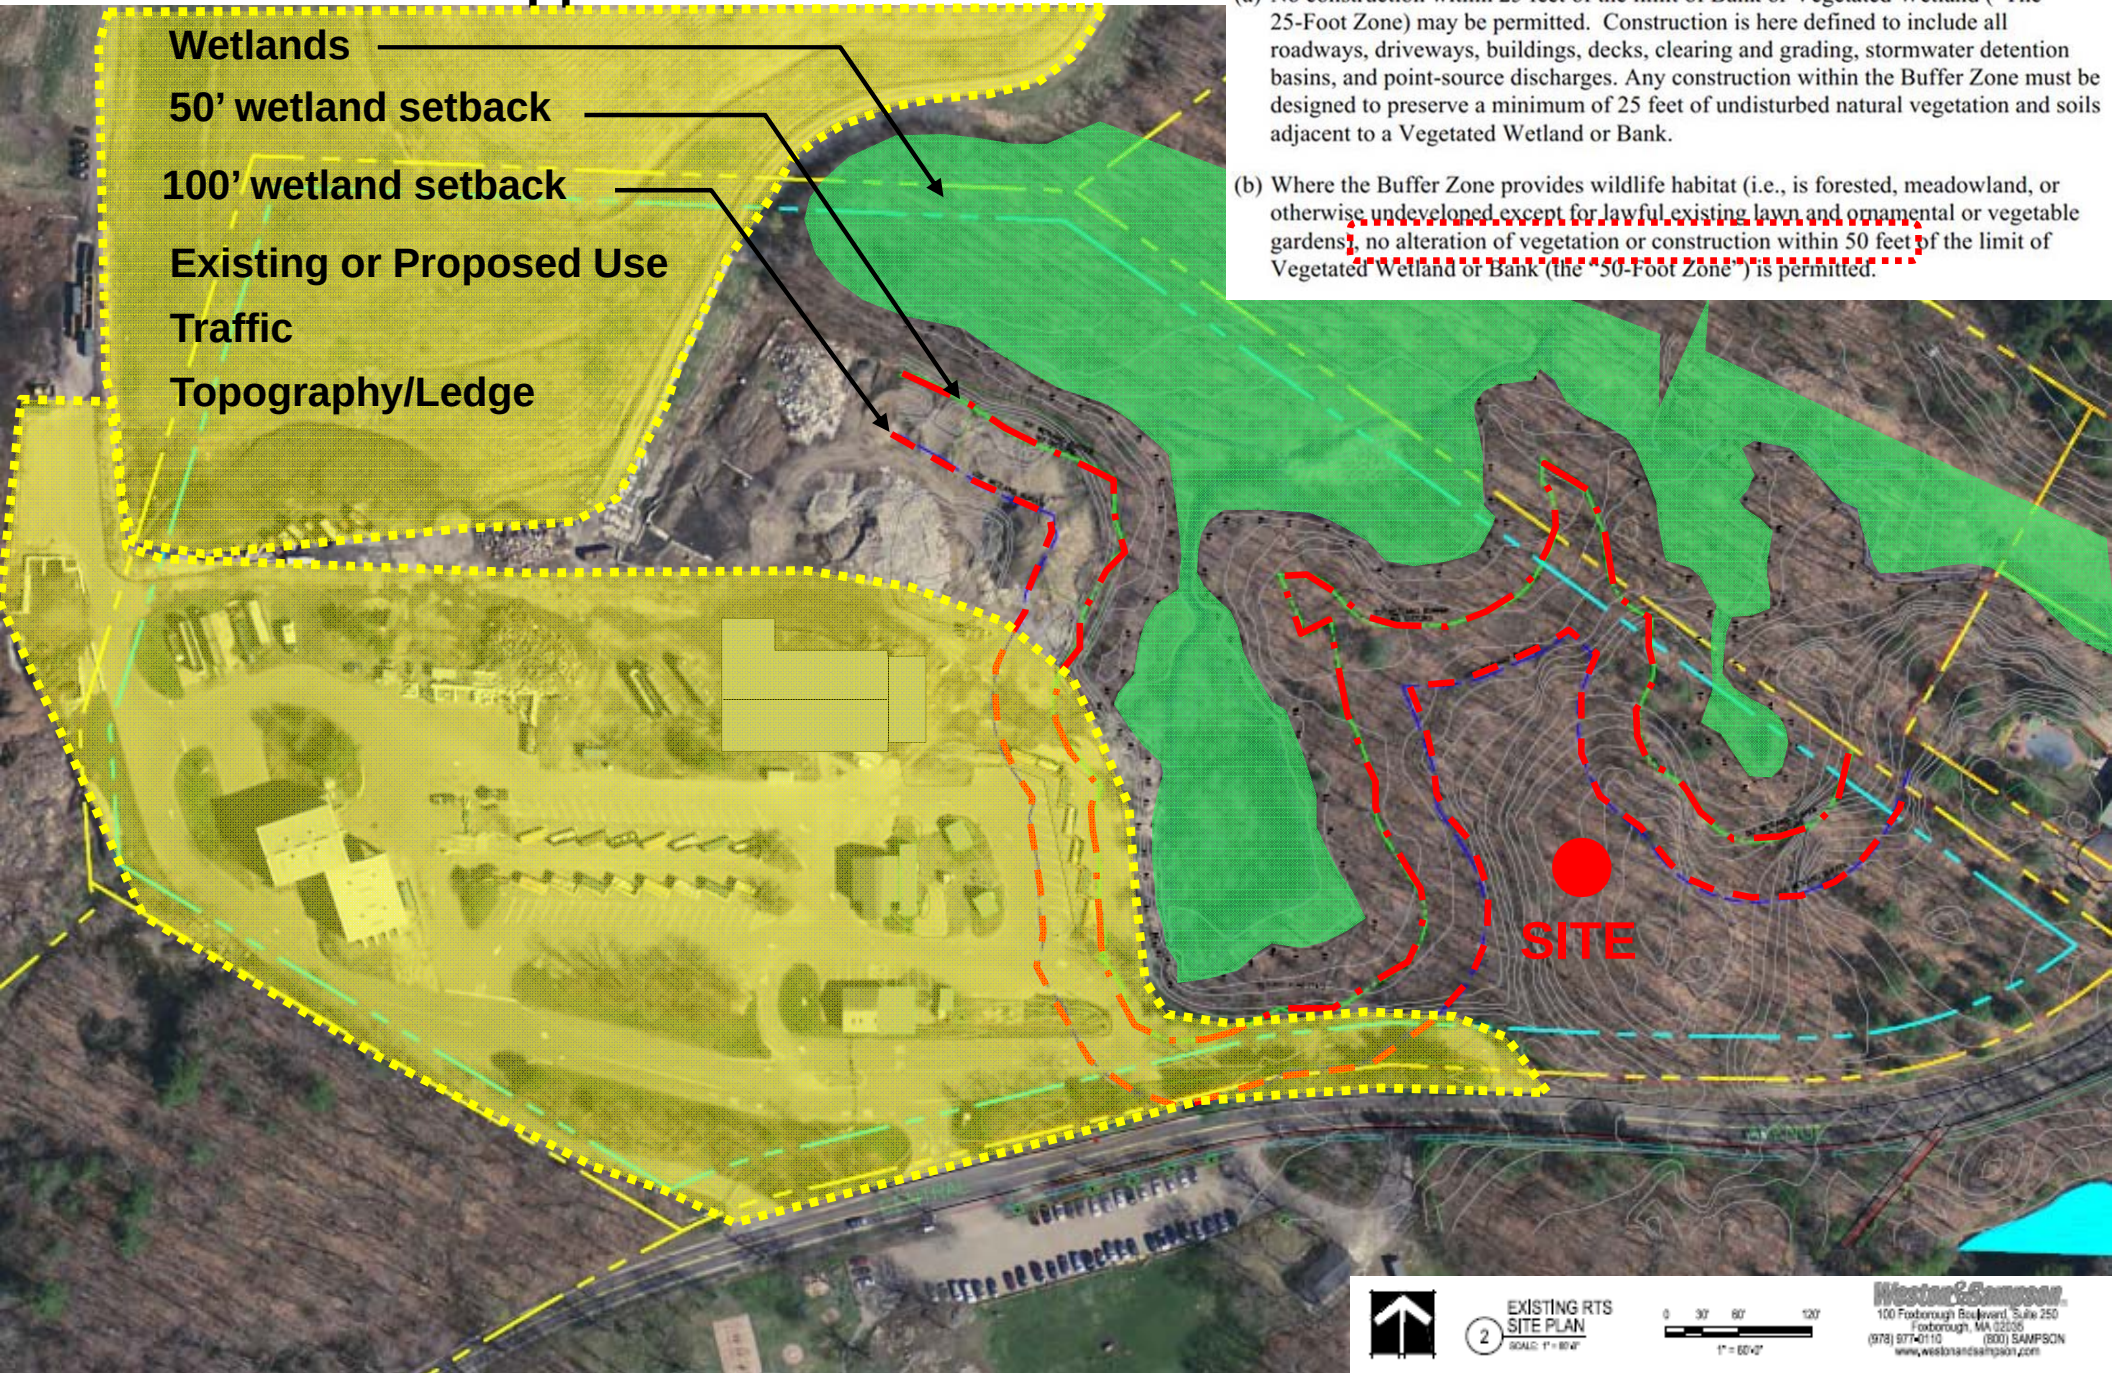


Town of Needham DPW Feasibility Study

Existing Topography

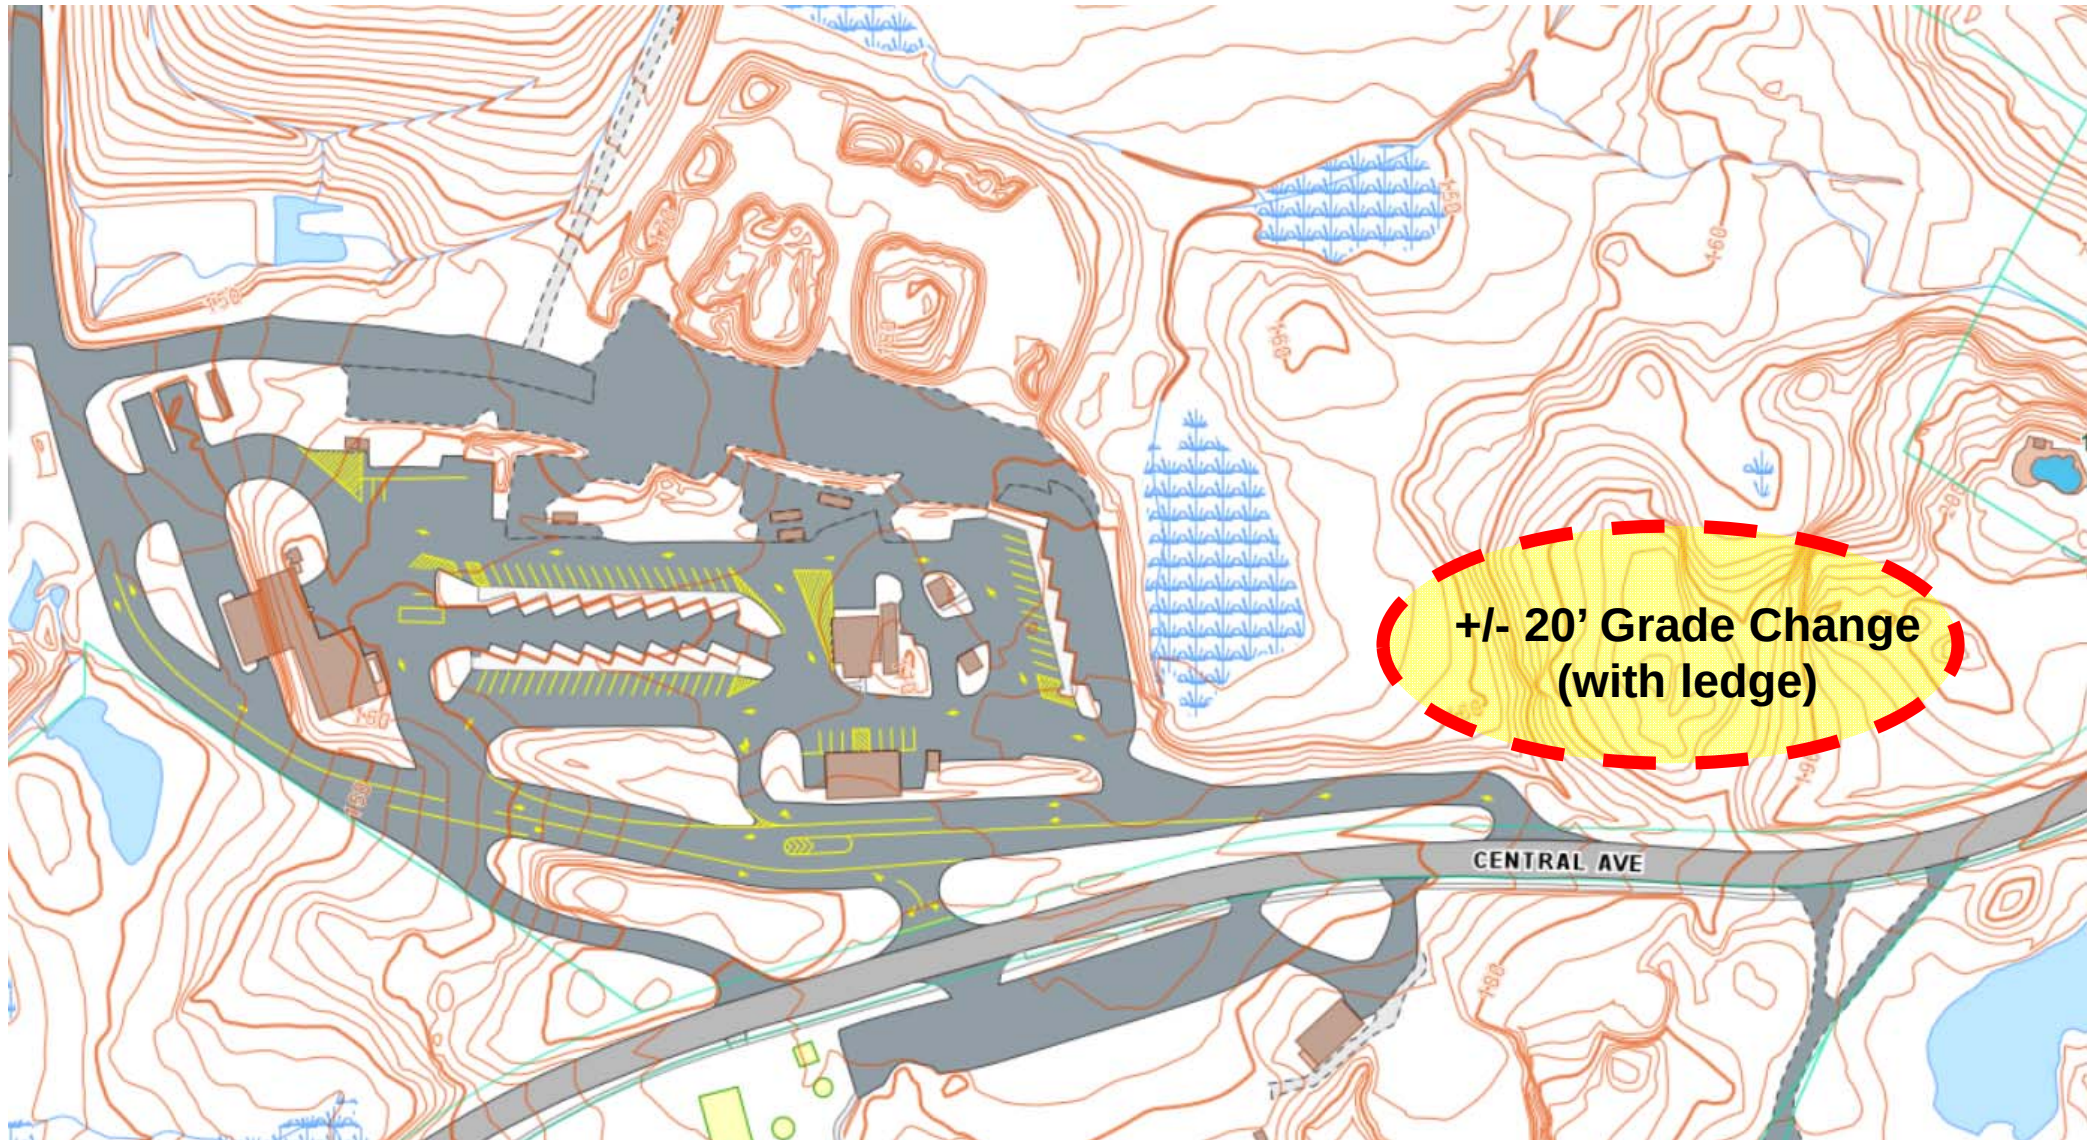

Town of Needham DPW Feasibility Study

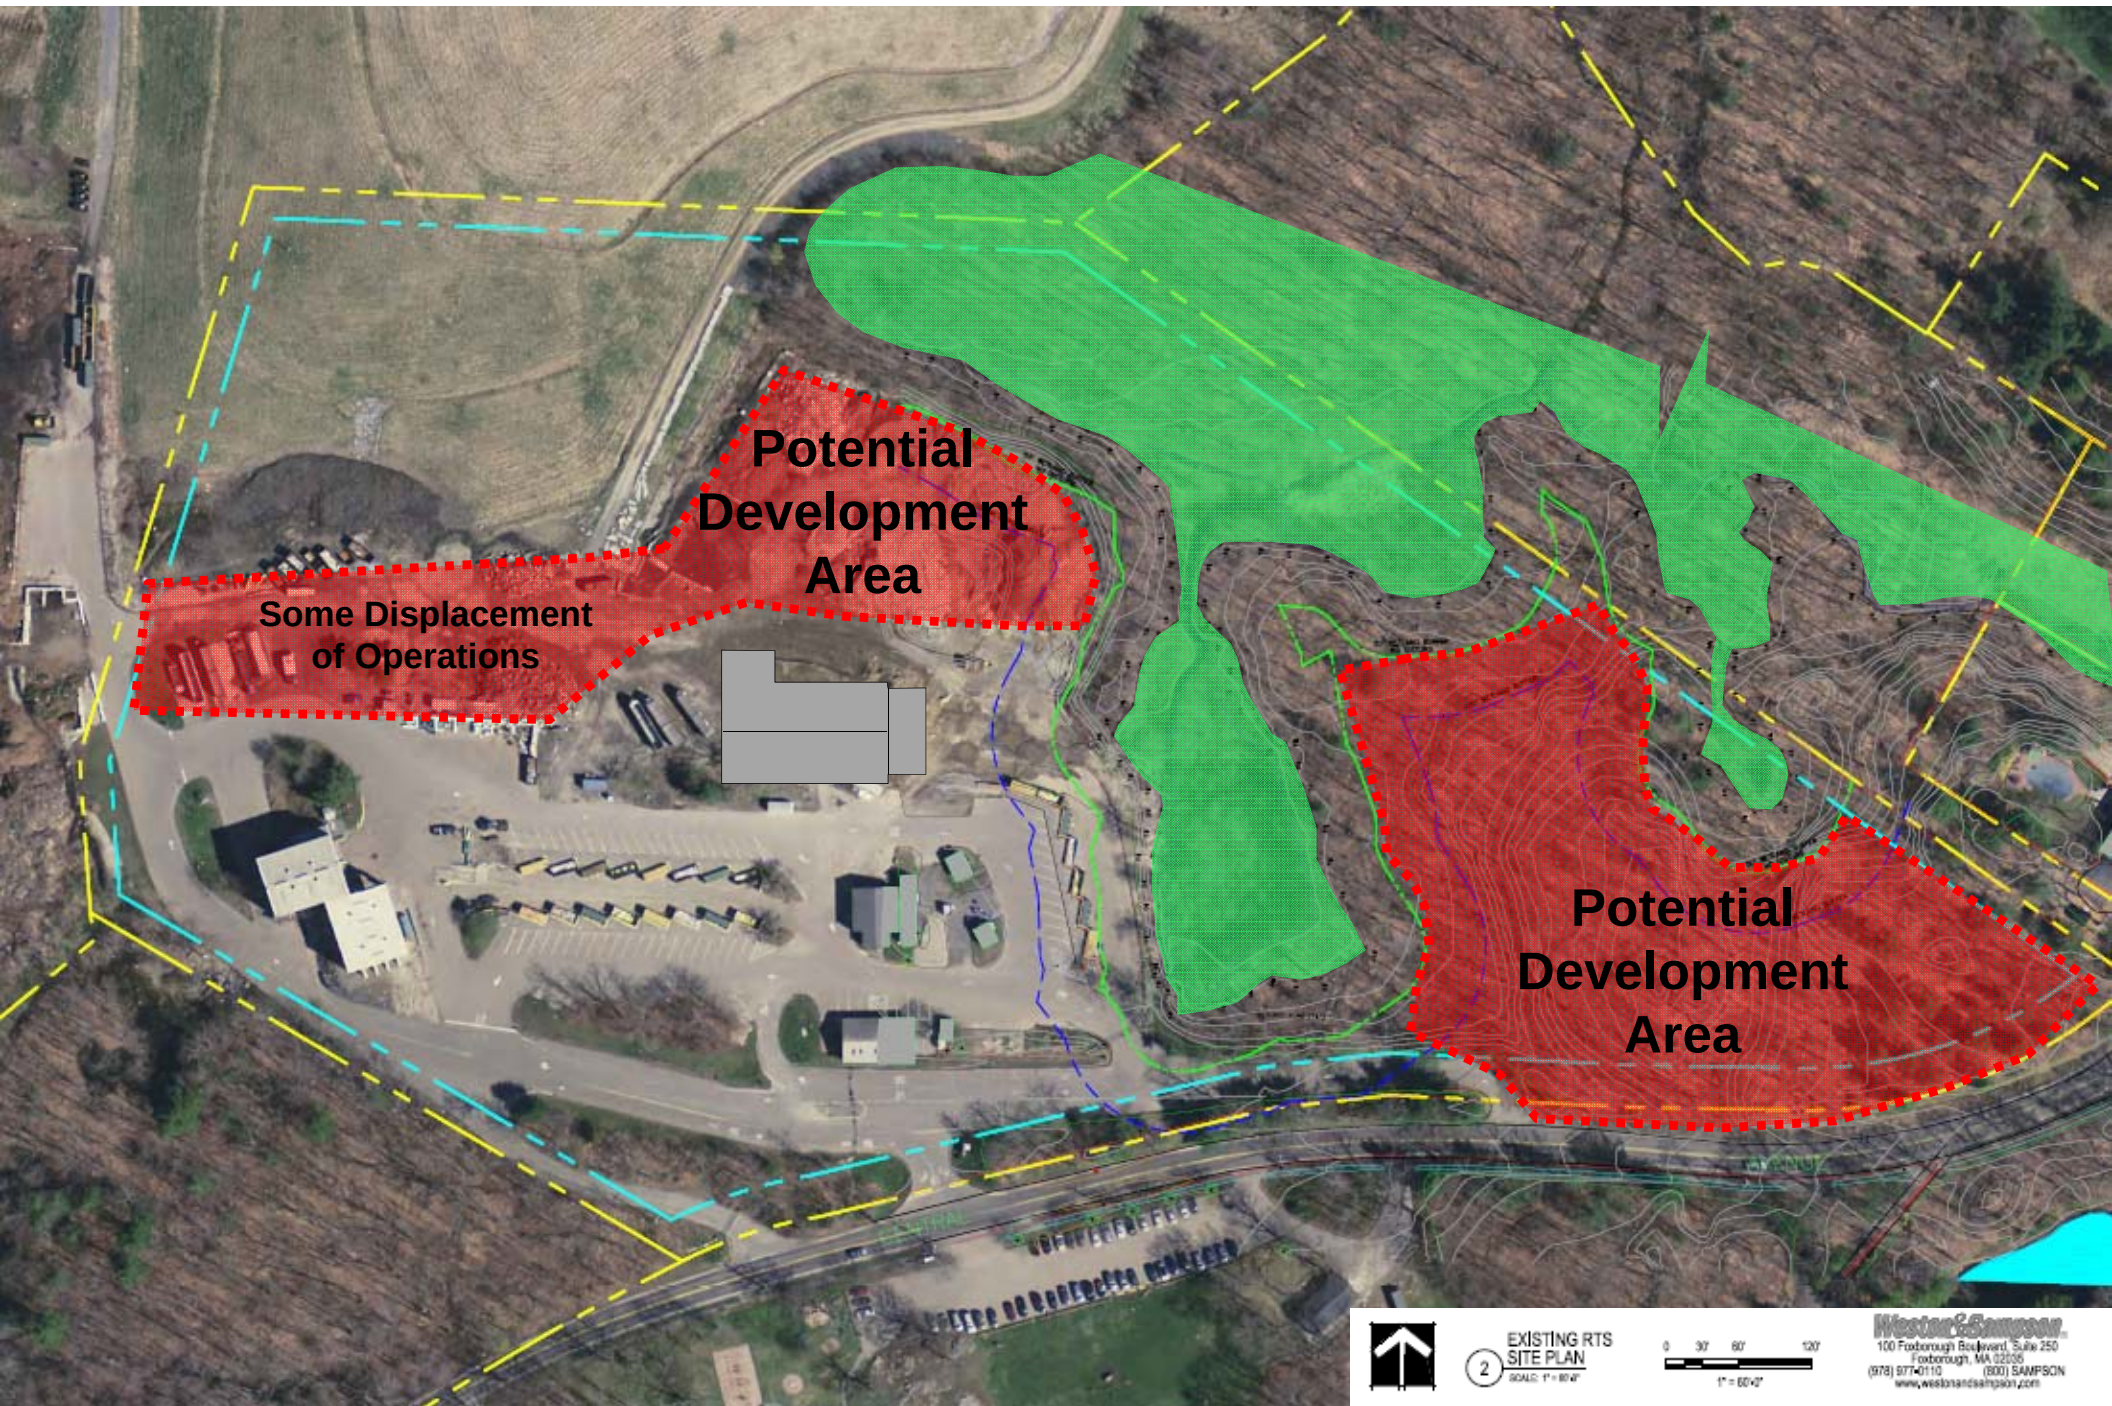

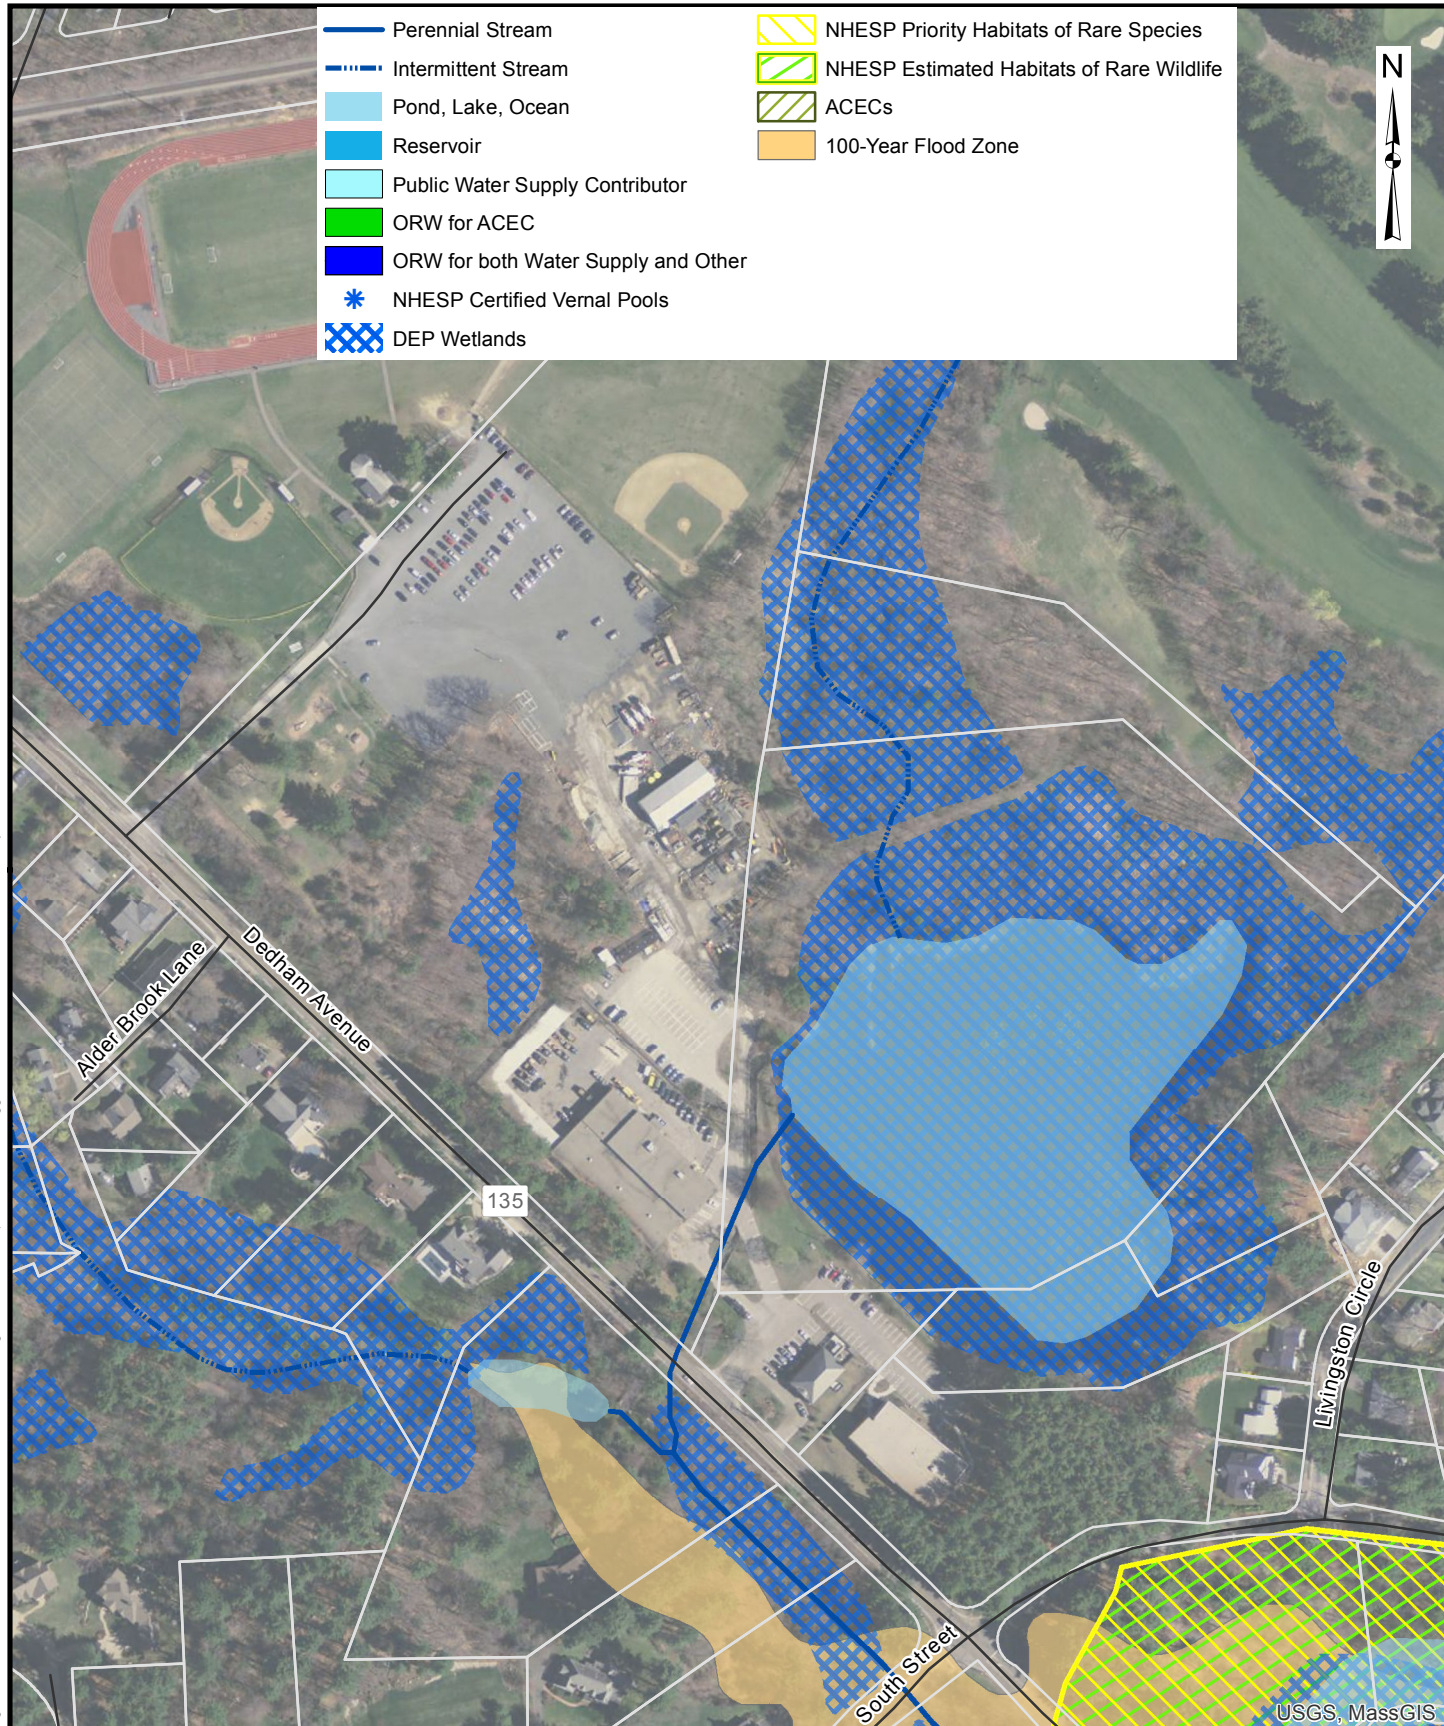
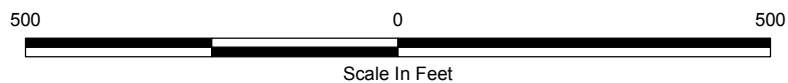


FIGURE 1
470 - 500 Dedham Avenue
Needham, Massachusetts
ENVIRONMENTAL RESOURCES MAP



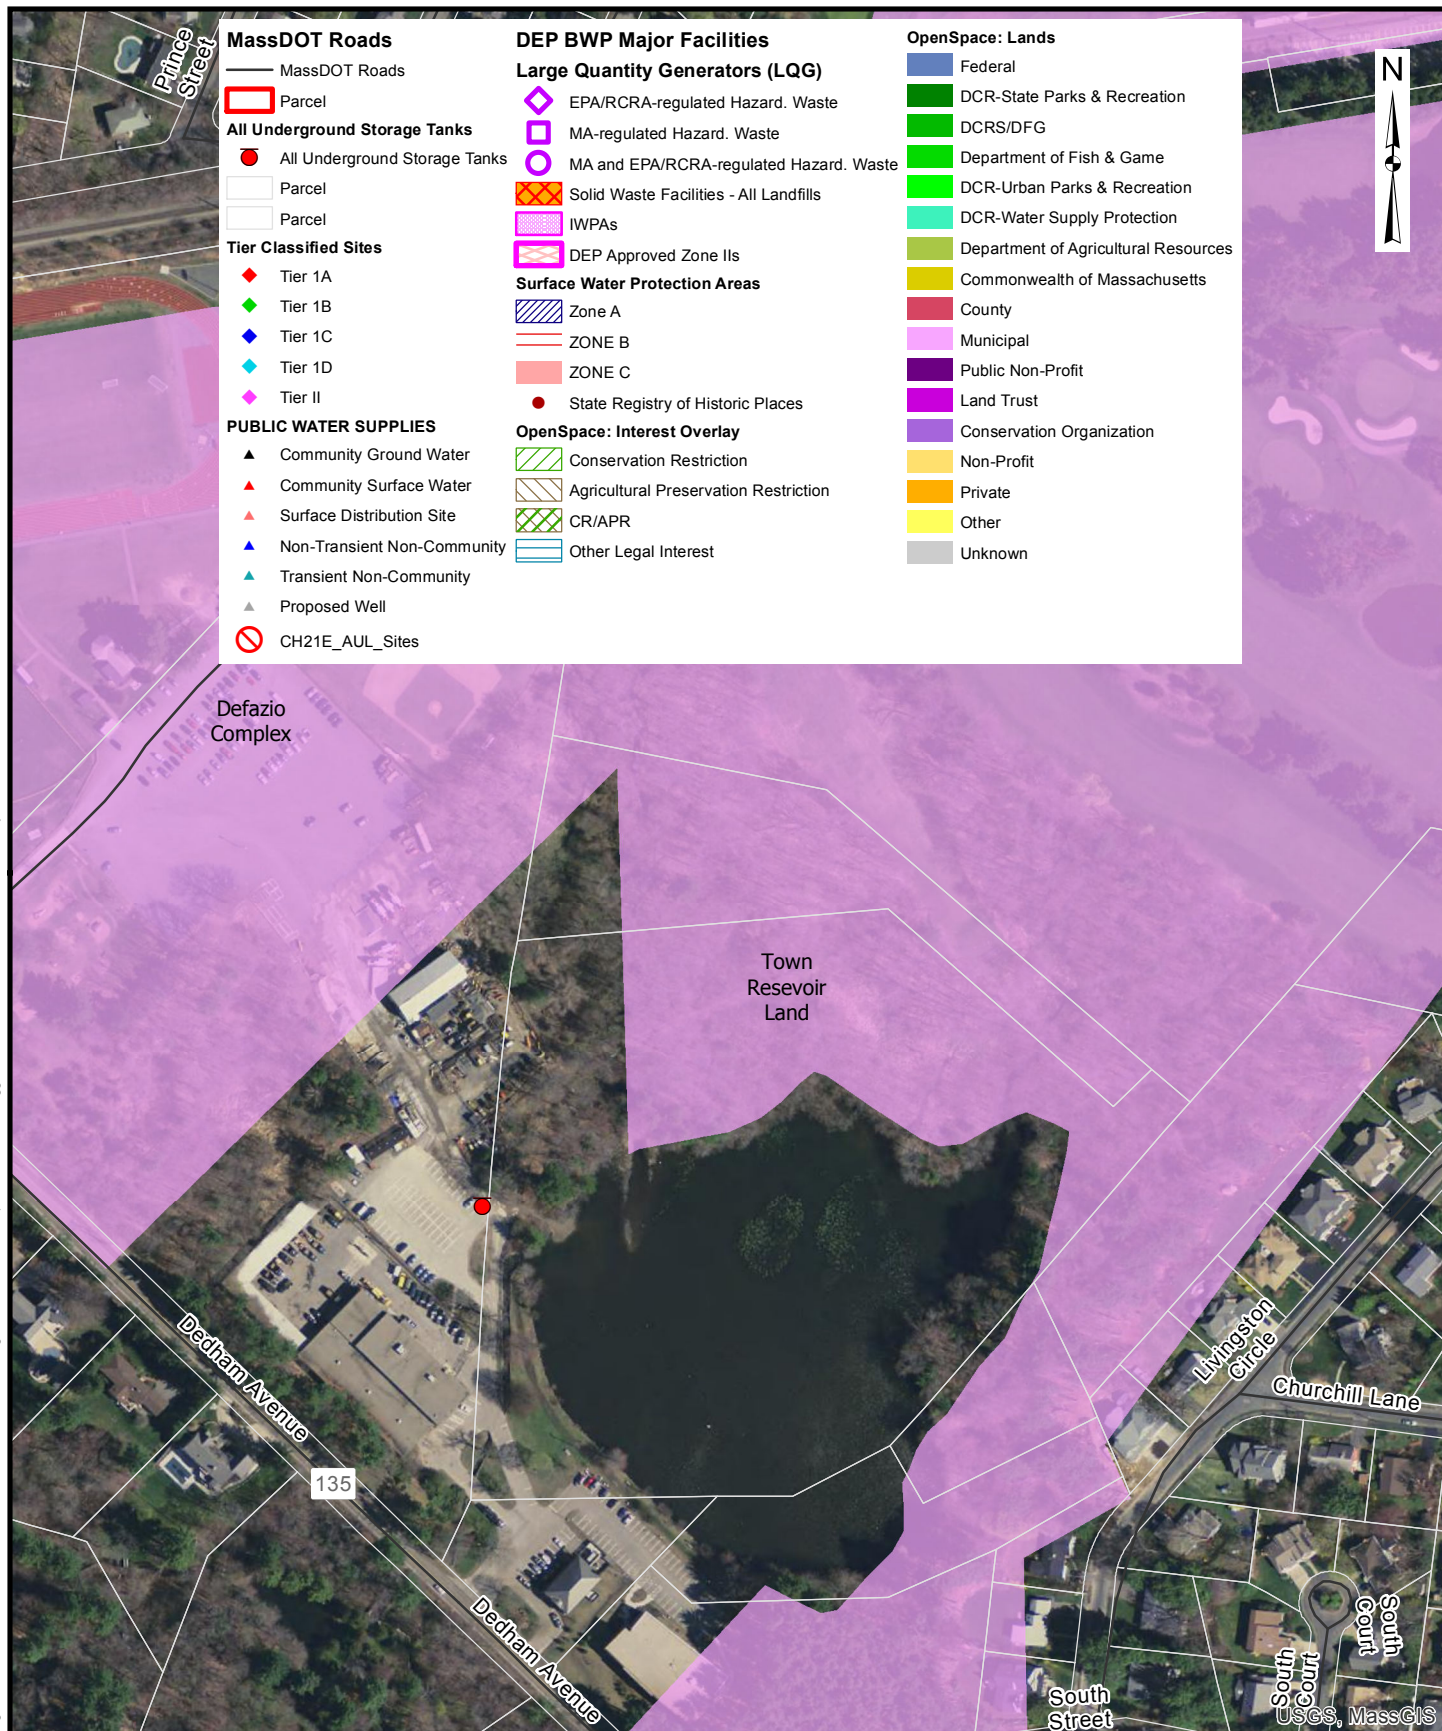


FIGURE 2
470 - 500 DEDHAM AVENUE
NEEDHAM, MASSACHUSETTS
HUMAN RECEPTORS

100 0 100
 Scale In Feet

Town of Needham
DPW Feasibility Study

Dedham Avenue Site
(Existing DPW Site)





Town of Needham DPW Feasibility Study



Town of Needham DPW Feasibility Study

Site Constraints / Opportunities

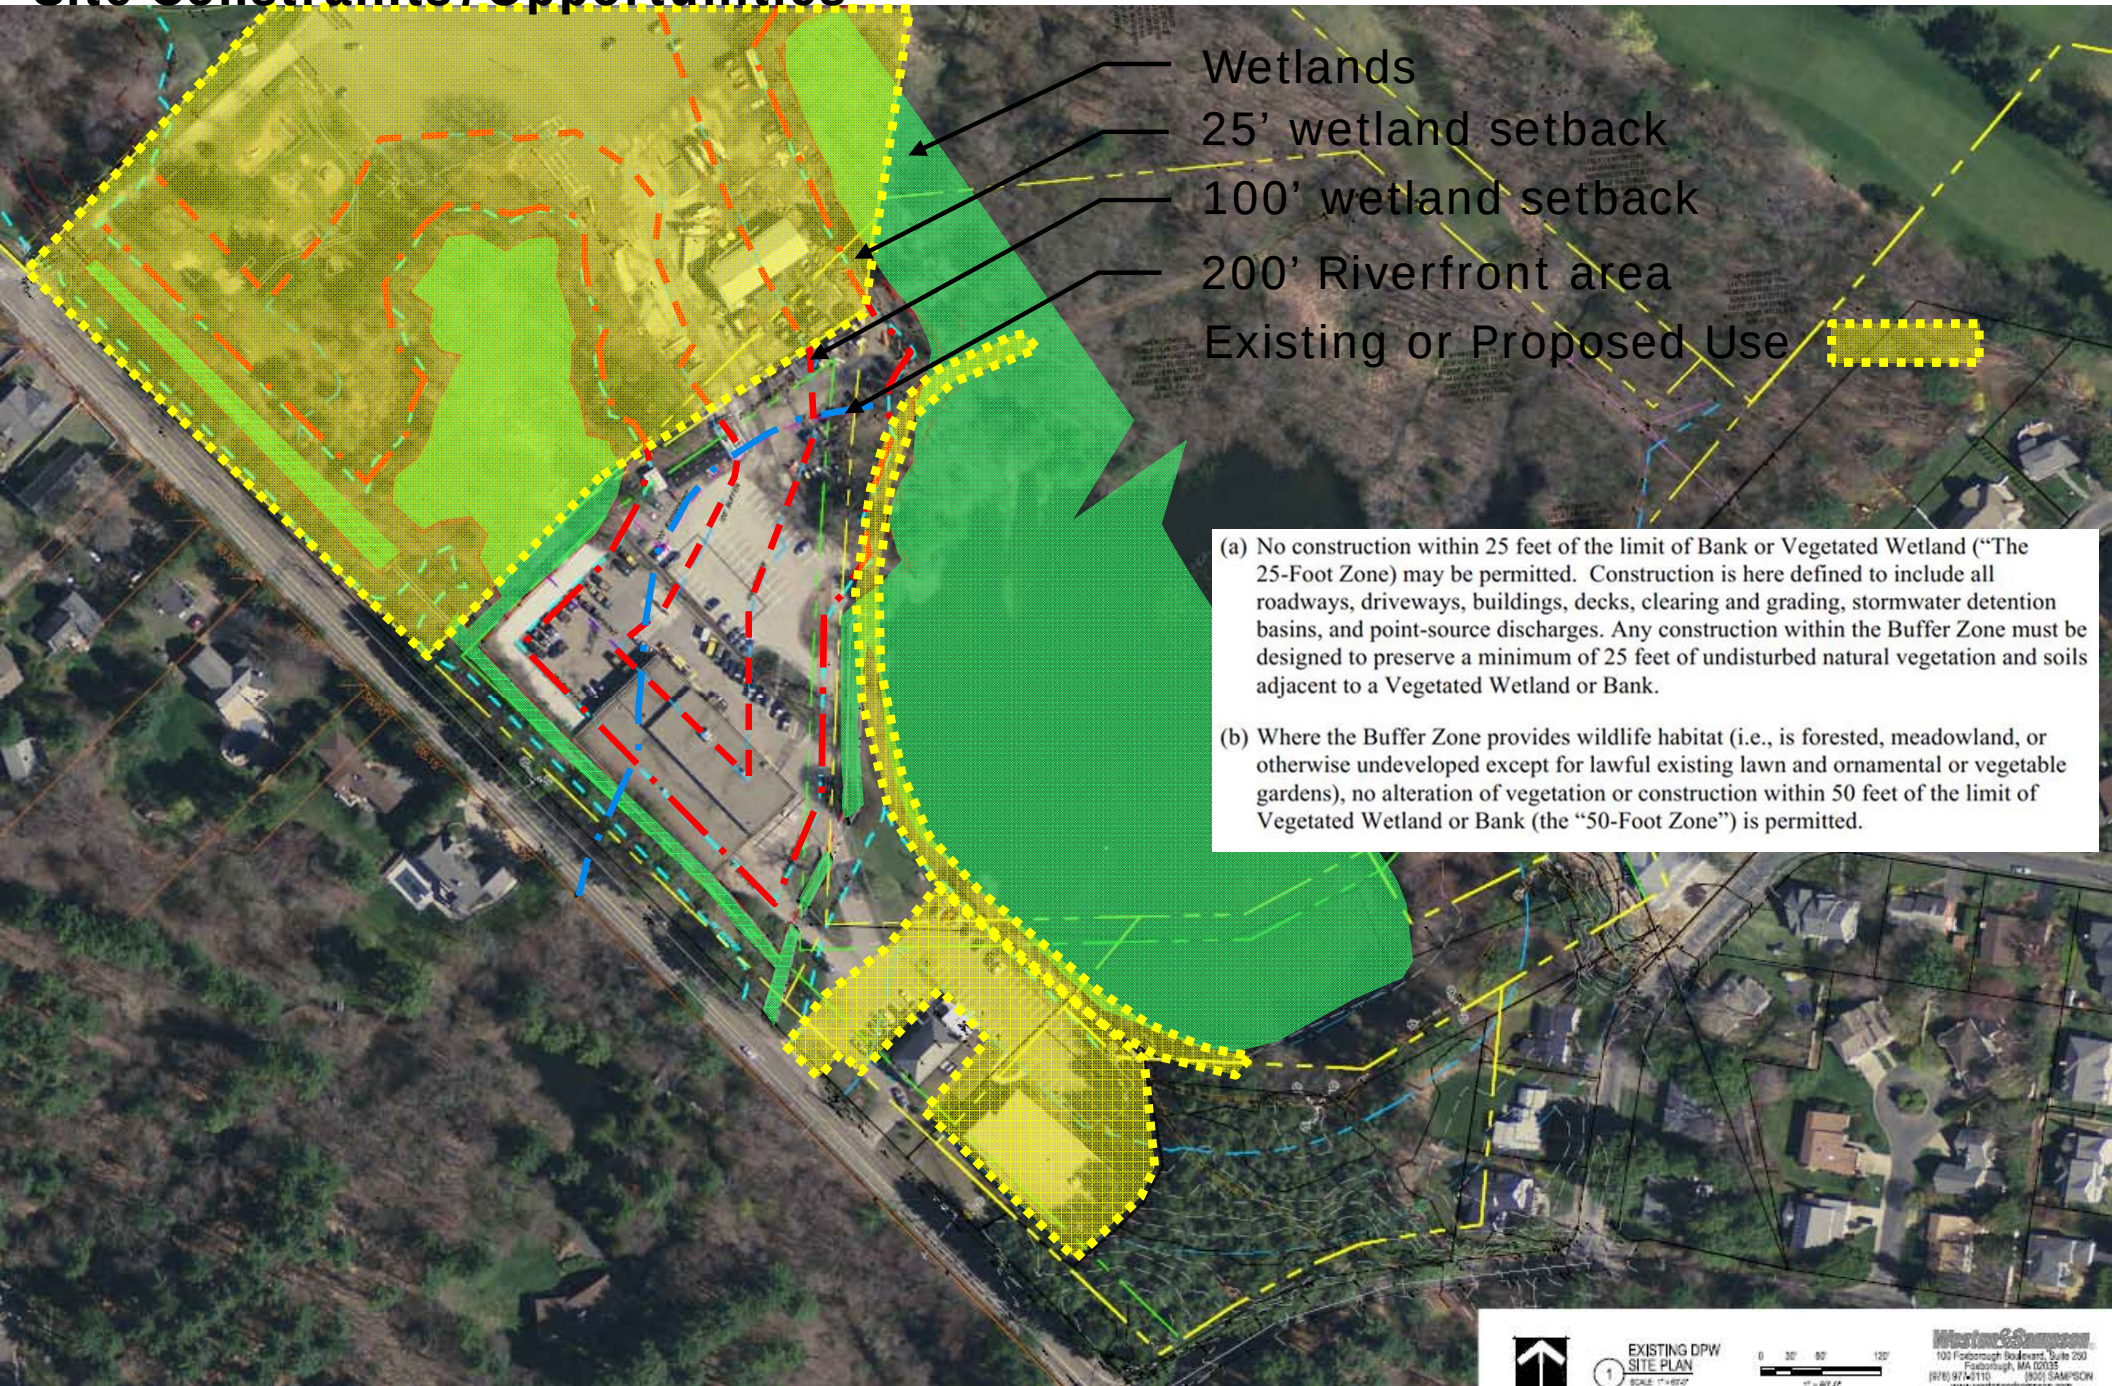

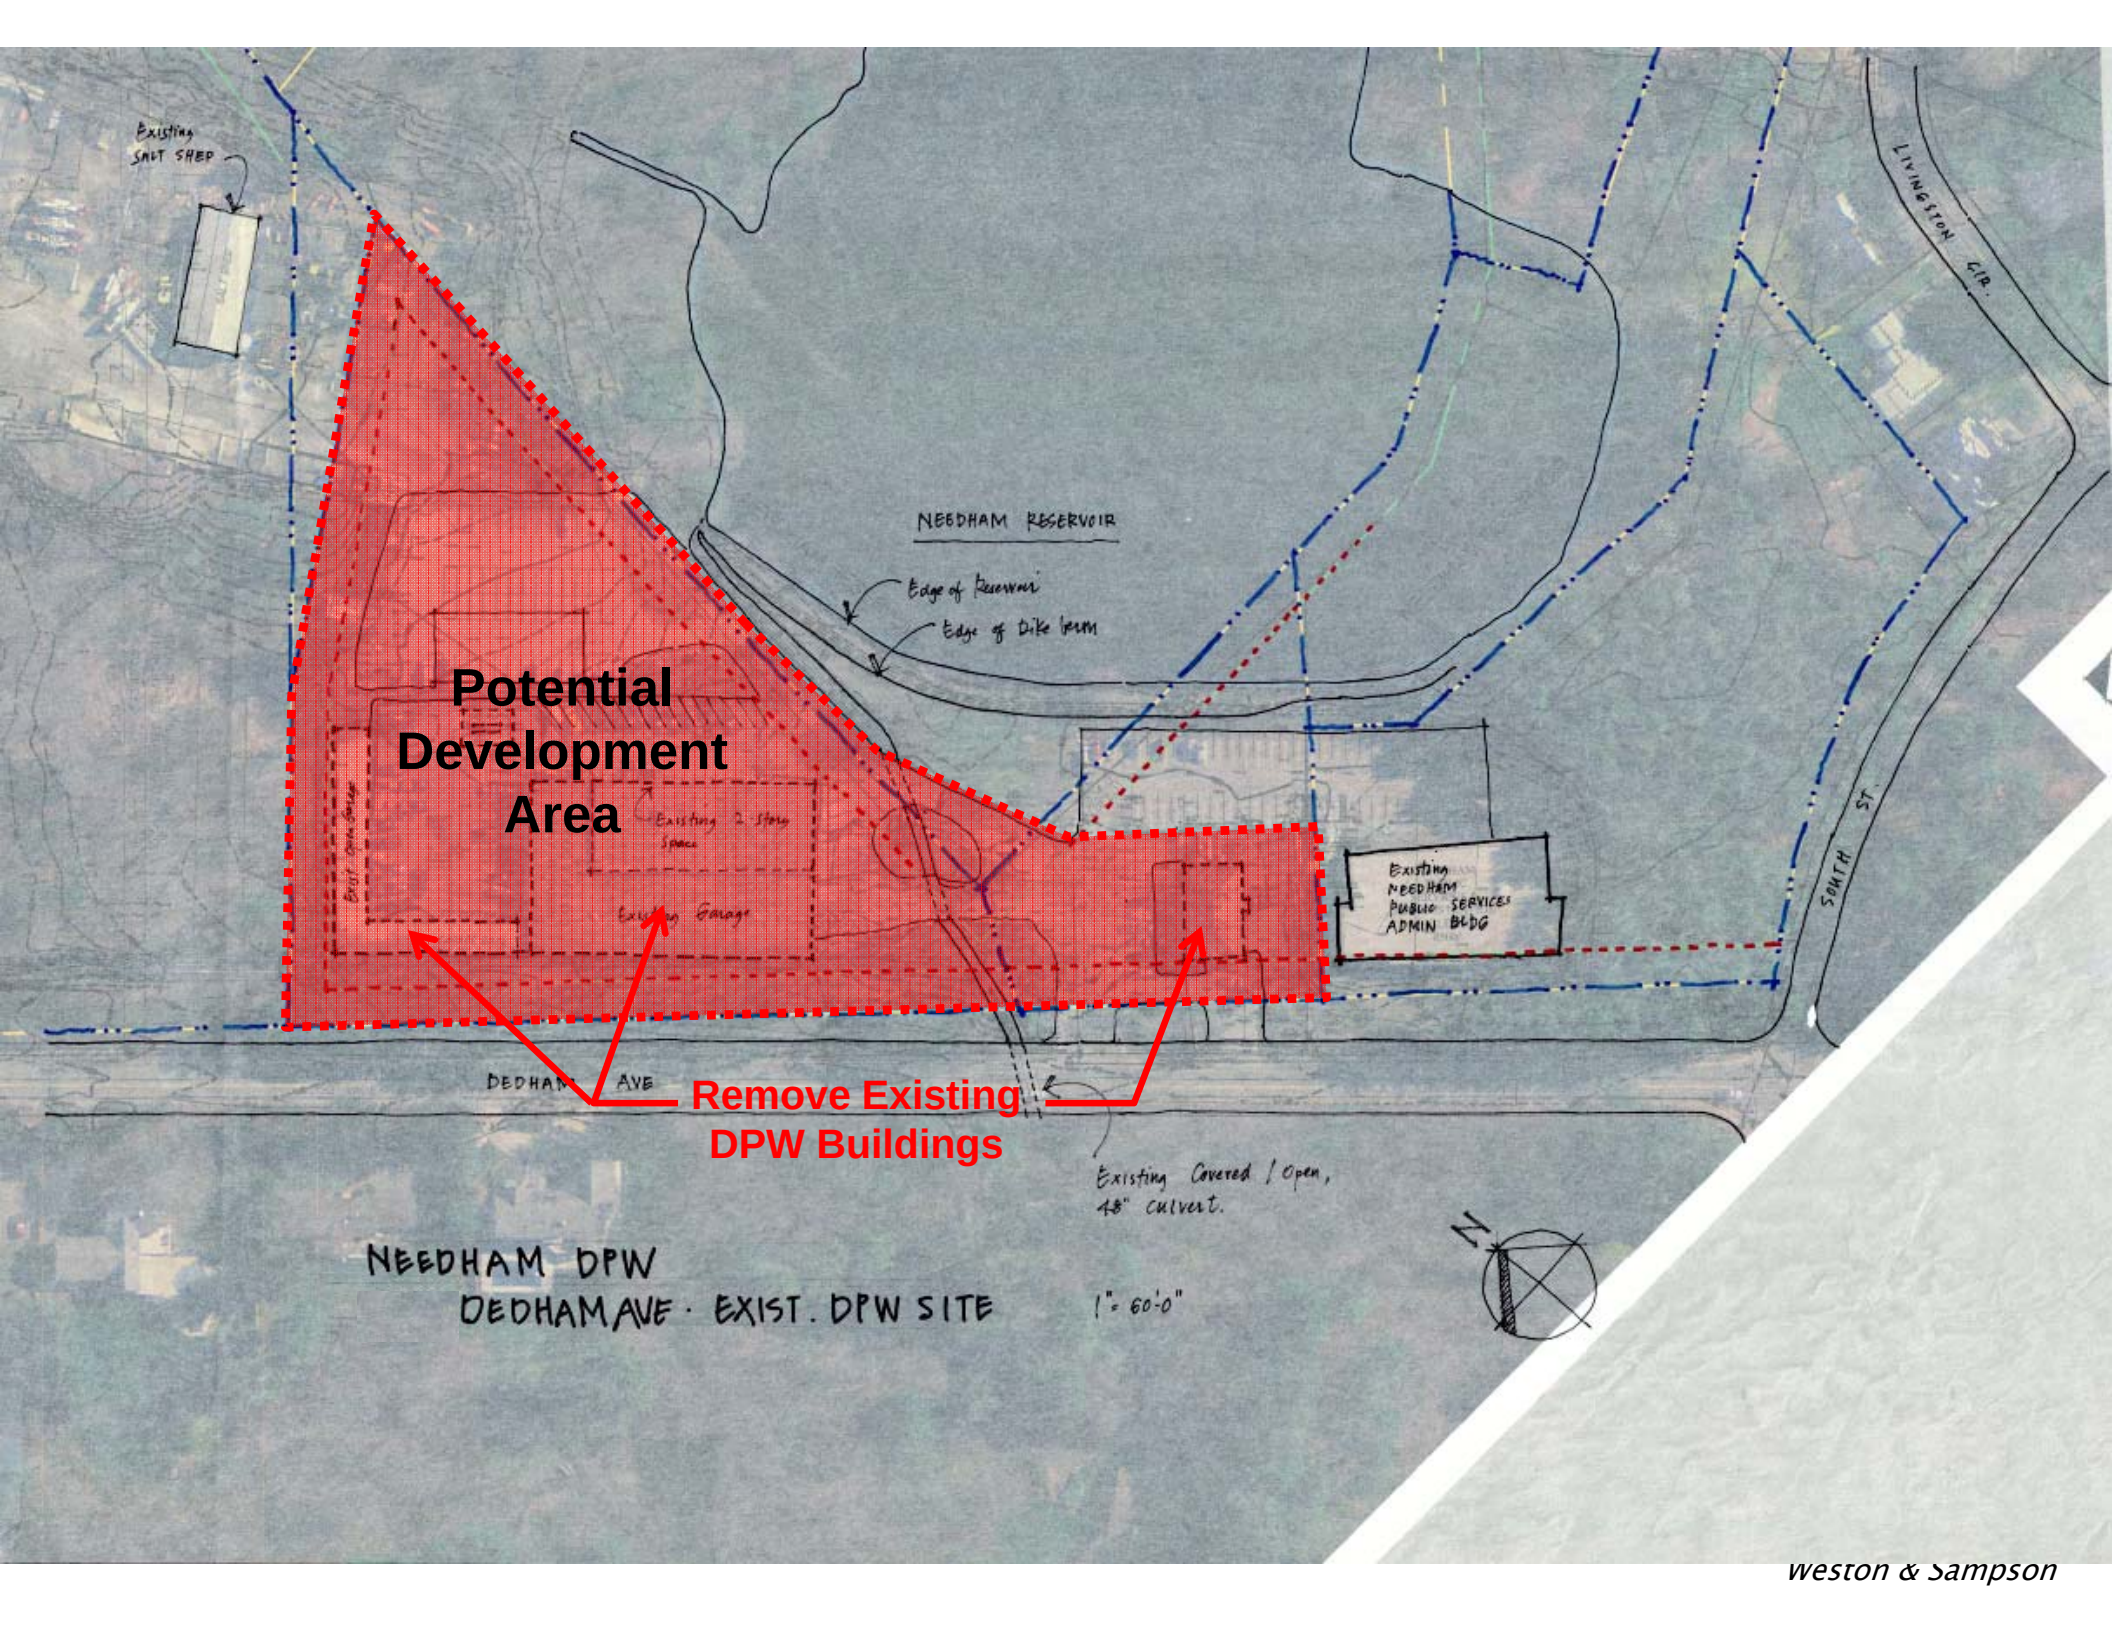

EXISTING
SALT SHED

NEEDHAM RESERVOIR

Edge of Reservoir

Edge of Dike berm

**Potential
Development
Area**

Existing 2-story
space

Existing Garage

EXISTING
NEEDHAM
PUBLIC SERVICES
ADMIN BLDG

DEDHAM AVE

**Remove Existing
DPW Buildings**

Existing Covered / Open,
48" Culvert.


NEEDHAM DPW
DEDHAM AVE · EXIST. DPW SITE

1" = 60'-0"





FIGURE 1
Greendale Avenue
Needham, Massachusetts
ENVIRONMENTAL RESOURCES MAP

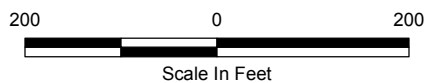

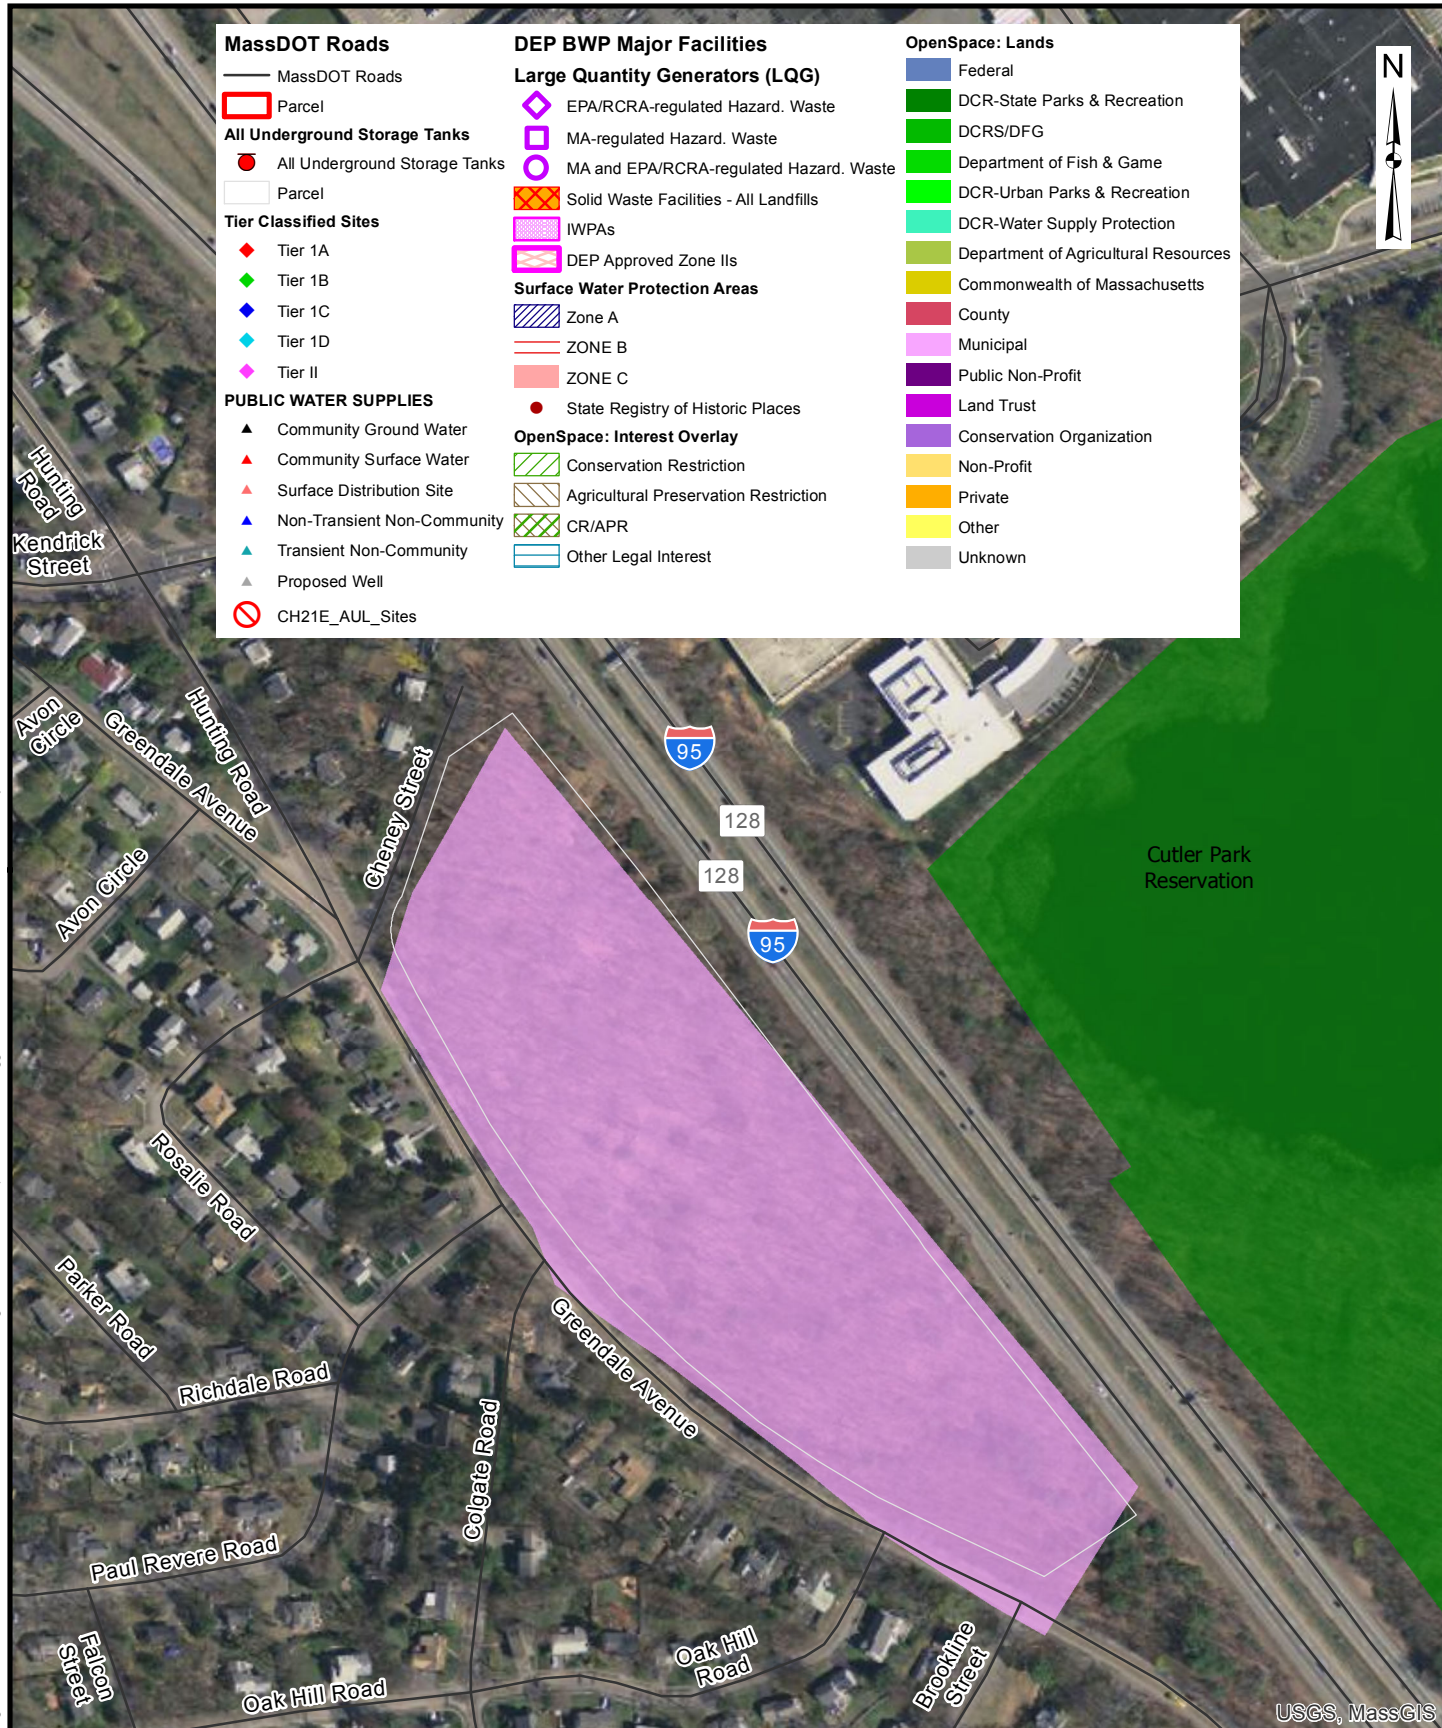


FIGURE 2
GREENDALE AVENUE
NEEDHAM, MASSACHUSETTS
HUMAN RECEPTORS