


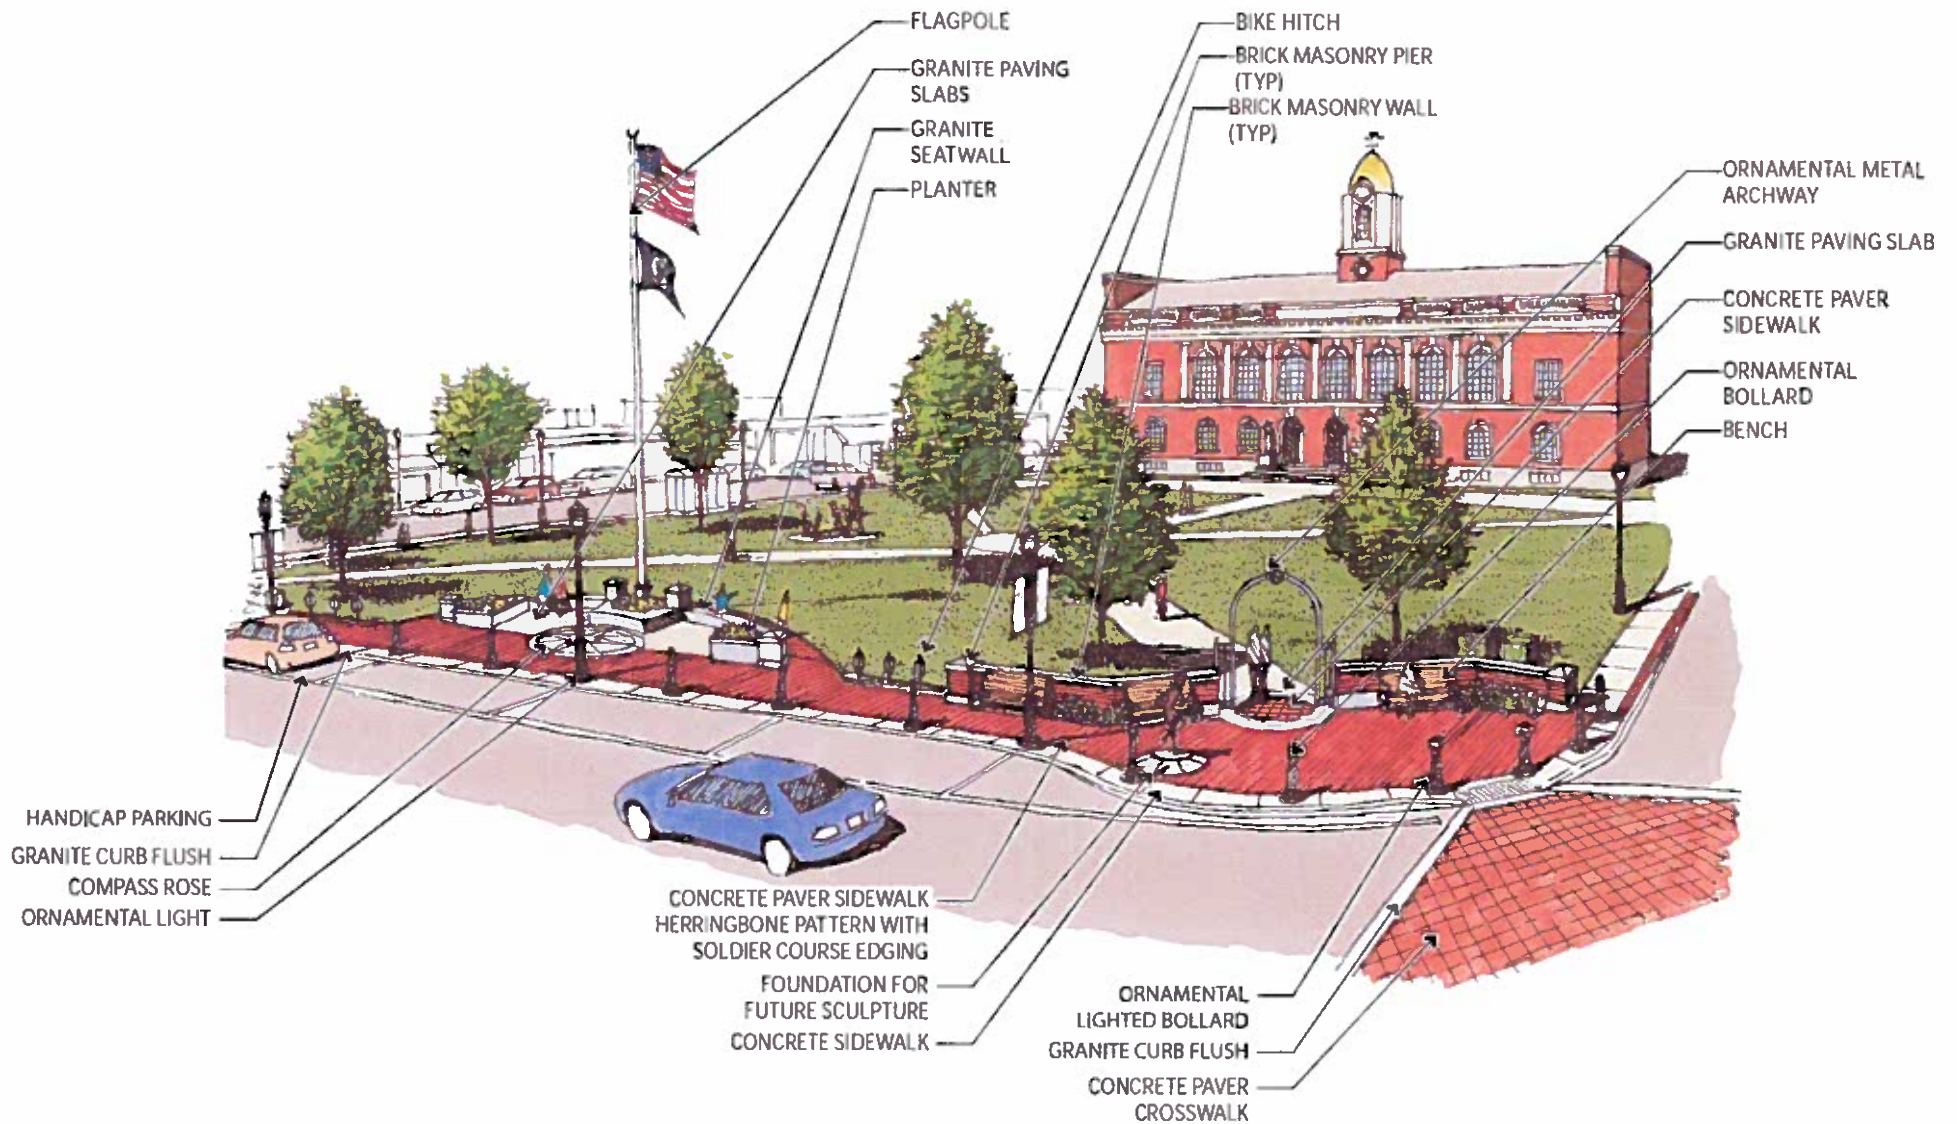

Streetscape @ Town Common




Downtown Needham
Needham, Massachusetts

Streetscape Improvements

April 2016

BETA
ENGINEERING SUCCESS TOGETHER

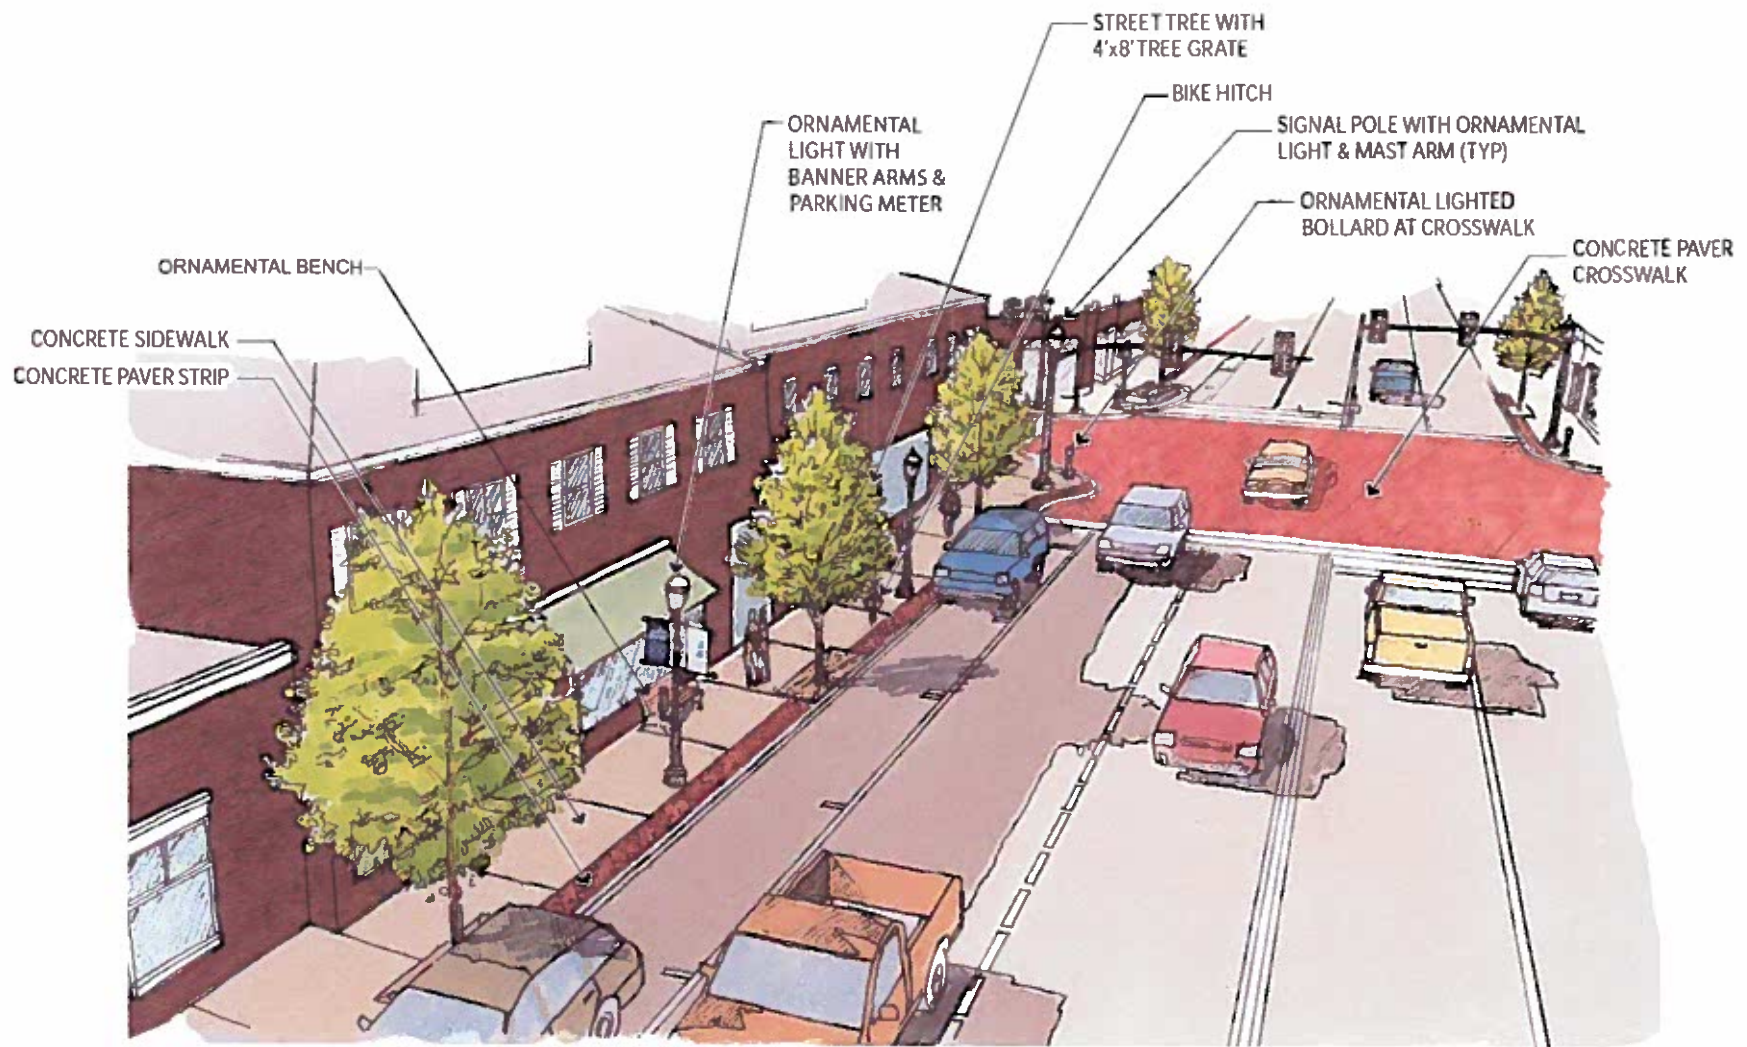

Streetscape @ Great Plain Avenue
Looking West



Downtown Needham
Needham, Massachusetts

Streetscape Improvements

April 2016





NOTE: CUT GRANITE SLABS AS NECESSARY
TO FIT SITE CONDITIONS

GRANITE PAVING SLABS













COMPASS ROSE DETAIL:
SANDBLASTED FINISH PLATE
SCALE 1" = 1'-0"

**COMPASS ROSE DETAIL:
SANDBLASTED FINISH SECTION**
SCALE 1" = 3'-0"

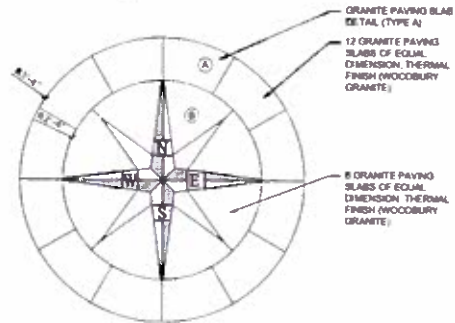


NOTE:
GRANITE FOR COMPASS ROSE POINTS
SHALL BE "CALEDONIA GRANITE"


COMPASS ROSE PLAN
SCALE: 1/4" = 1'-0"

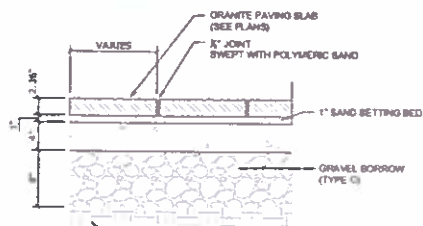


GRANITE PAVING SLAB DETAIL
SCALE 1-1/4" = 1'-0"

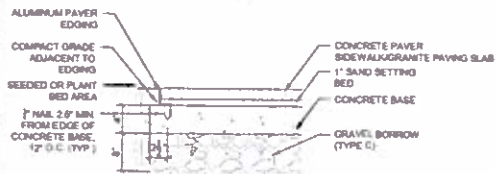


**ALUMINUM PAVER EDGING AT
SEEDING AND PLANT BED AREAS**
SCALE: 1" = 1'-0"

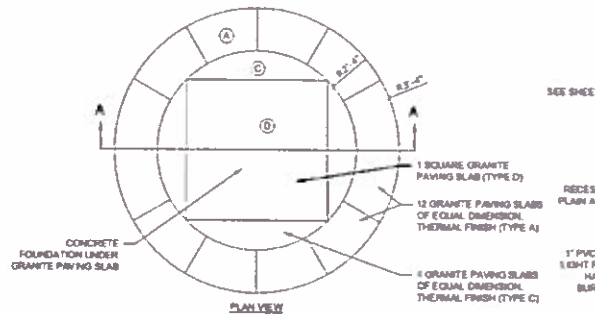


PLAN VIEW

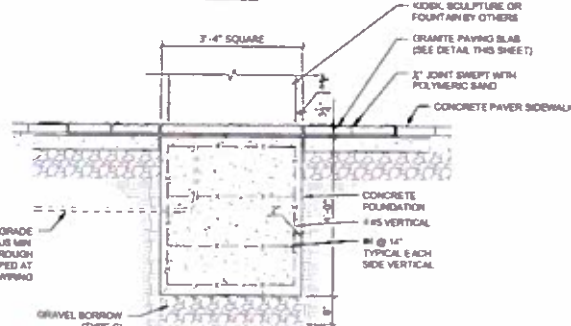


SECTION A-A
CONCRETE FOUNDATION & GRANITE PAVING SLABS
FOR FUTURE KIOSK, SCULPTURE, AND FOUNTAIN
SCALE 3/4" = 1'-0"

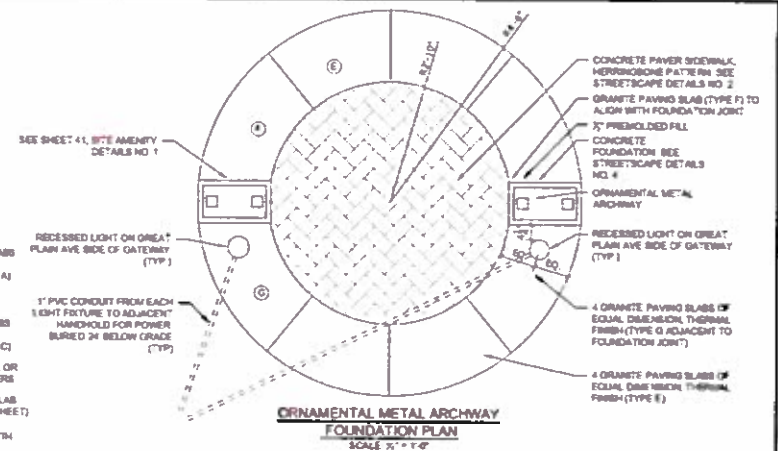


ORNAMENTAL METAL ARCHWAY
FOUNDATION PLAN
SCALE 1/4" = 1'-0"

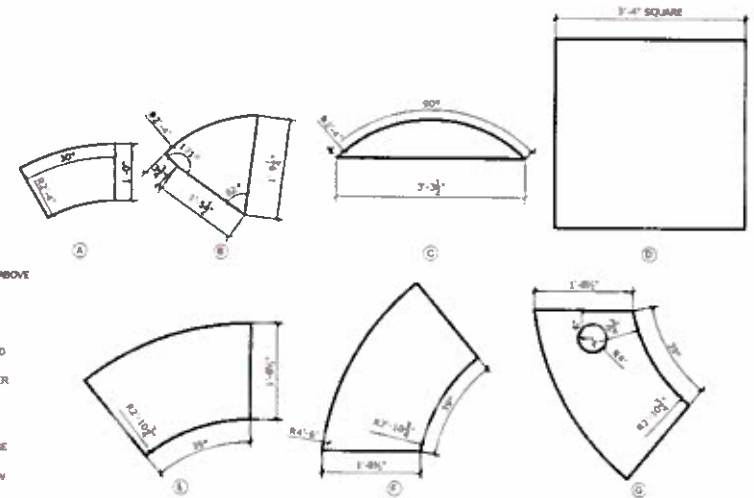

GRANITE PAVING SLABS
SCALE: 1" = 1'-0"

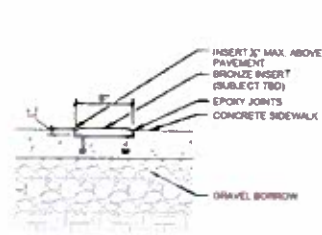

**ART INSERT IN CONCRETE
PAVEMENT (BY OTHERS)**
SCALE 1-X" = 1'-0"

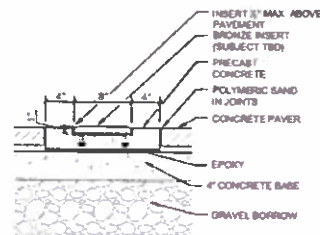


**ART INSERT IN CONCRETE
PAVERS (BY OTHERS)**


			DRAWN BY: DC		CHECKED BY: NC / JH		DATE: 05/05/16		REVISIONS:		PROJECT:		SCALE:		AS SHOWN		DOWNTOWN IMPROVEMENTS PHASE I STREETSCAPE DETAILS NO. 3 NEEDHAM, MASSACHUSETTS		SET A (3) Rev 31.35 PL OT On 15 4/22/16 3:47 pm REVISED On 15 4/22/16 3:47 pm REVISED On 15 4/22/16 3:47 pm	
NUMBER DATE PRICE BY CHECKED BY			REVISIONS DESCRIPTION		0.0-16						www.BETA-inc.com		37 OF 53		37 OF 53		37 OF 53		37 OF 53	




BRICK MASONRY PIN DETAIL
SCALE: 1/2" = 1'-0"

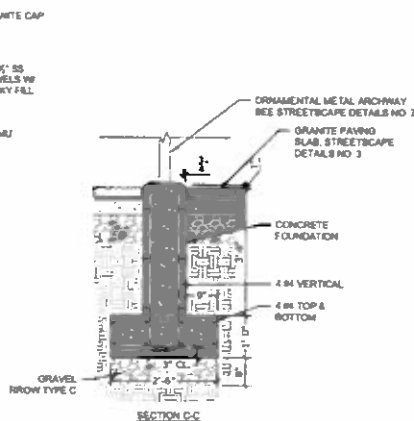


ORNAMENTAL METAL ARCHWAY FOUNDATION DETAIL
SCALE: 1/2" = 1'-0"

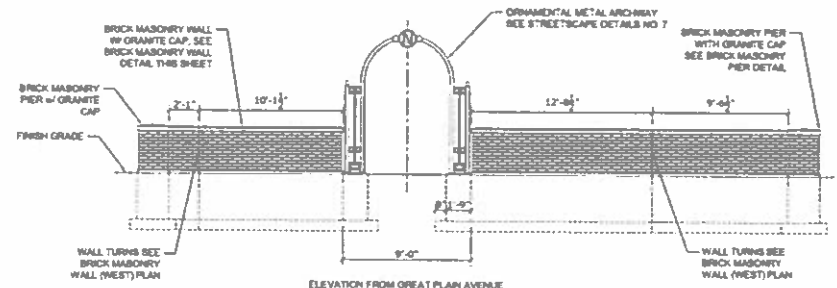

ELEVATION FROM GREAT PLAIN AVENUE
ELEVATION AT WEST BRICK MASONRY WALL
SCALE: 1/2" = 1'-0"

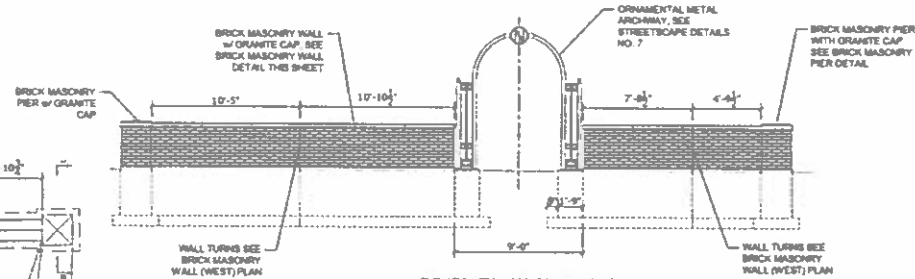


ELEVATION FROM GREAT PLAIN AVENUE
ELEVATION AT EAST BRICK MASONRY WALL
SCALE: 1/2" = 1'-0"

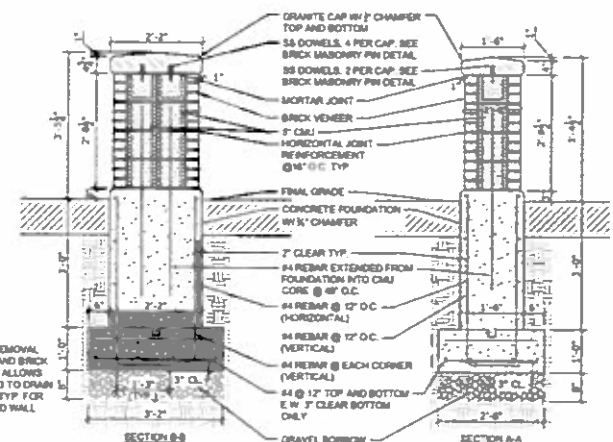


BRICK MASONRY PIER DETAIL
SCALE: 1/2" = 1'-0"

BRICK MASONRY WALL DETAIL
SCALE: 1/2" = 1'-0"


NOTE: ALLOW FOR MOISTURE REMOVAL SYSTEM BETWEEN CMU AND BRICK FACING MATERIALS THAT ALLOWS FOR MOISTURE ENTERING TO DRAIN THROUGH WEED HOLES. TYP. FOR BRICK MASONRY PIER AND WALL.

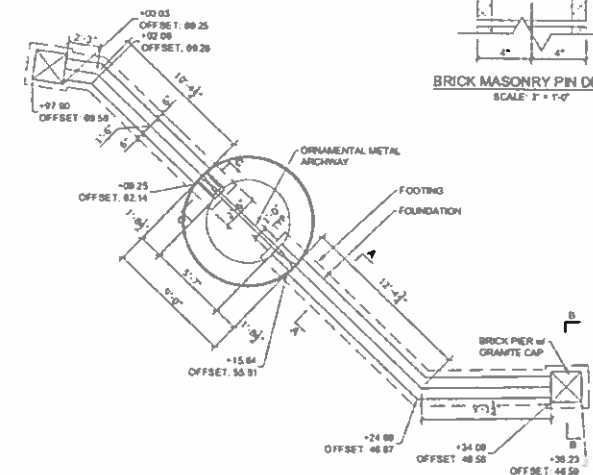


WEST BRICK MASONRY WALL FOUNDATION PLAN
SCALE: 1/2" = 1'-0"

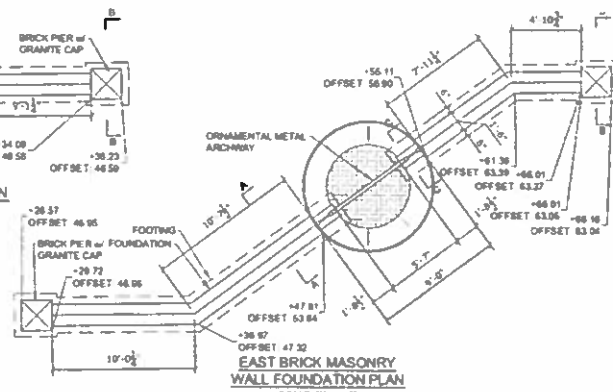

EAST BRICK MASONRY WALL FOUNDATION PLAN
SCALE: 1/2" = 1'-0"

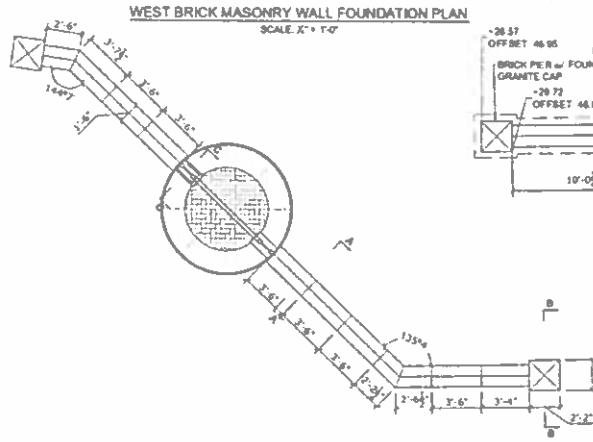


WEST BRICK MASONRY WALL GRANITE CAPSTONE PLAN
SCALE: 1/2" = 1'-0"

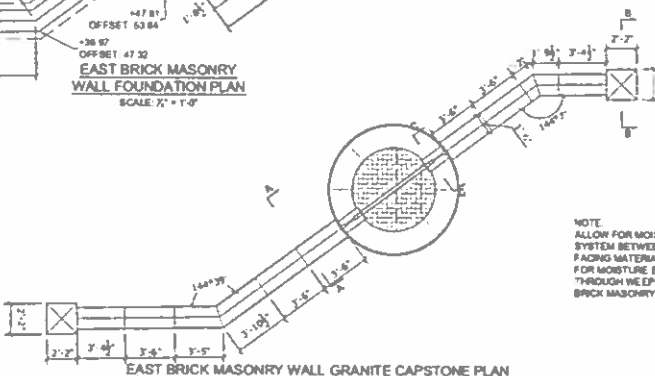


EAST BRICK MASONRY WALL GRANITE CAPSTONE PLAN
SCALE: 1/2" = 1'-0"

0:10/04/13/15 - Needham - Downtown Streetscape Phase 1/Drawings/Arch/Draw/Arch/13/15 - JACOB/CP/04/13/15


			DESIGNED BY DC			SCALE: AS SHOWN	AS SHOWN	DOWNTOWN IMPROVEMENTS PHASE I STREETSCAPE DETAILS NO. 4 NEEDHAM, MASSACHUSETTS	BETA JOB No. 0125 PLOT DATE 04/22/15 3:11 PM SHEET No. 38 OF 53 FILE 1315 LANDSCAPE/Arch/13/15
			CHECKED BY KC/BR						
			CHECKED BY KC						
NUMBER	DATE	MADE BY	CHECKED BY	REVISIONS					

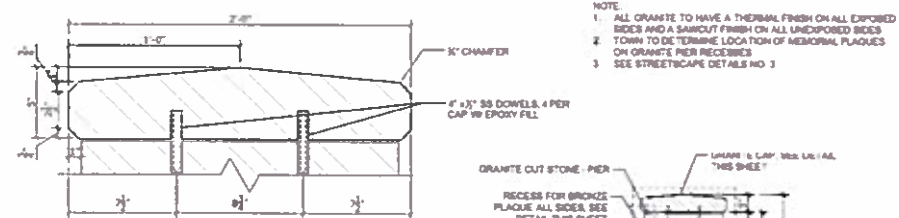

GRANITE PIER CAP
SCALE 1/4" = 1'-0"

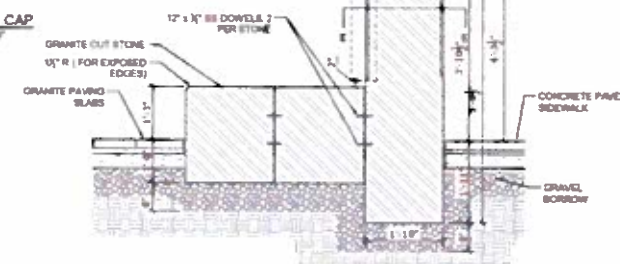

GRANITE PIER SECTION A-A
SCALE: 1/4" = 1'-0"

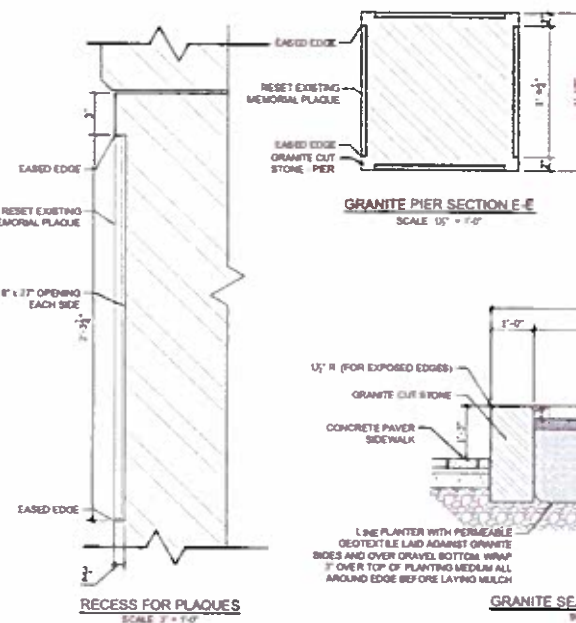


GRANITE SEAT WALL SECTION B-B
SCALE: 1" = 1'-0"

GRANITE SEAT WALL SECTION C-C
SCALE: 3/4" = 1'-0"




GRANITE SEAT WALL SECTION D-D
SCALE: 1/4" = 1'-0"

DESIGNED BY DC				PREPARED BY  www.BETA-usa.com	SCALE AS SHOWN	DOWNTOWN IMPROVEMENTS PHASE I STREETSCAPE DETAILS NO. 5 NEEDHAM, MASSACHUSETTS	SET A JOB NO. 7.1 PL. 01 ON T2 6.0/2016.3.10 PM 0.0000 0.0000 SHEET No. 39 OF 53 PWS 01/16 LANDSCAPE ARCH. 3.000
CHECKED BY AC / DR							
PROJECT NO. NC							
NUMBER	DATE	MADE BY / CHECKED BY	REVISIONS	DESCRIPTION			


D:\1100\1101\1101 - Needham - Downtown Improvements Phase I\Drawings\Sheet\Phase I\1101-1101-06 Streetscape Details No. 6.dwg

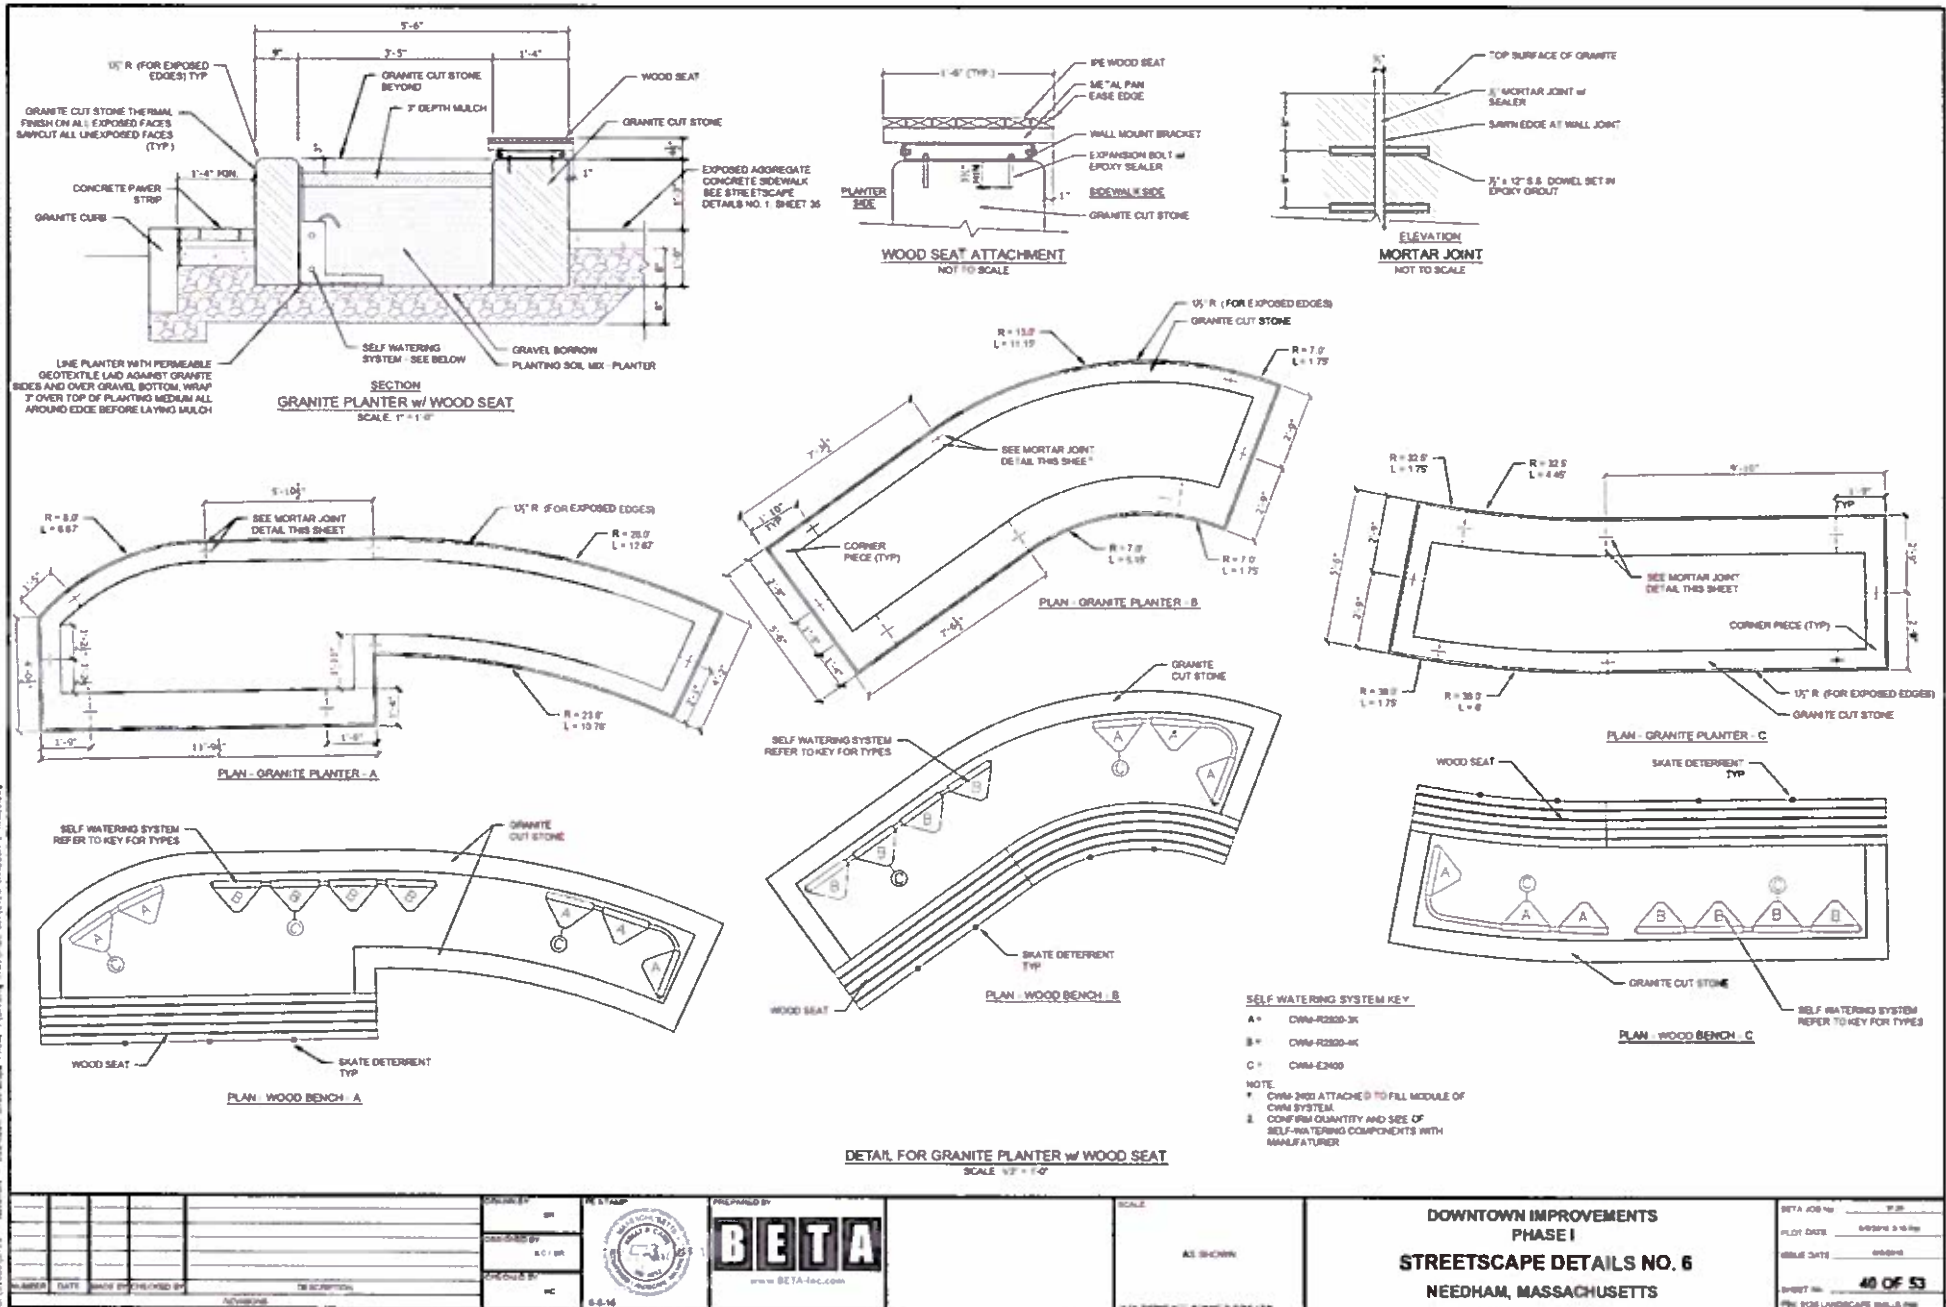


<table><tr><td> </td><td> </td><td> </td><td> </td></tr><tr><td> </td><td> </td><td> </td><td> </td></tr><tr><td> 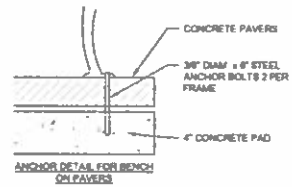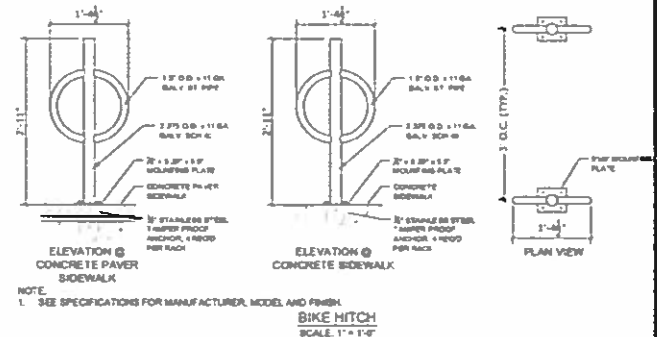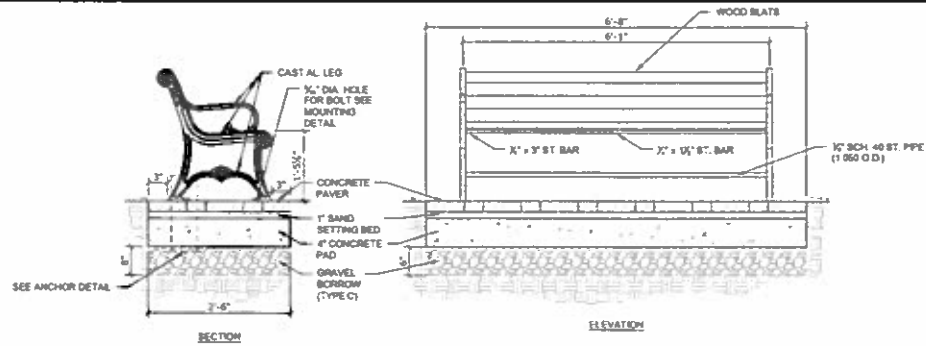


BENCH ON PAVERS
NOT TO SCALE

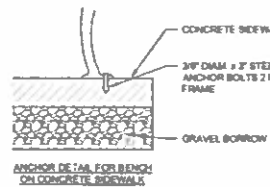


ANCHOR DE TAIL FOR BENCH
ON CONCRETE SIDEWALK

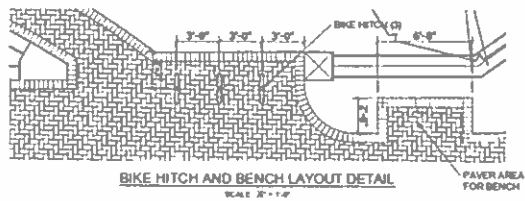


BIKE HITCH AND BENCH LAYOUT DETAIL
SCALE 3" = 1'-0"

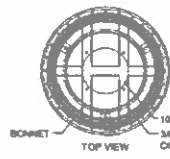


TOP VIEW

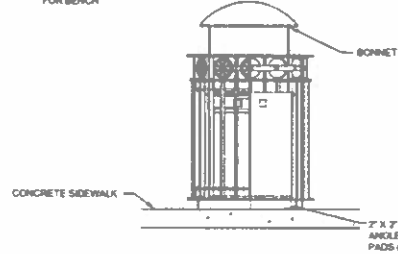

TRASH RECEPTACLE
NOT TO SCALE

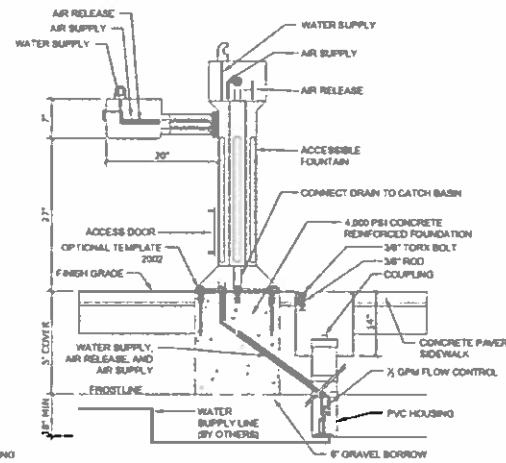


PEDESTAL DRINKING FOUNTAIN
NOT TO SCALE

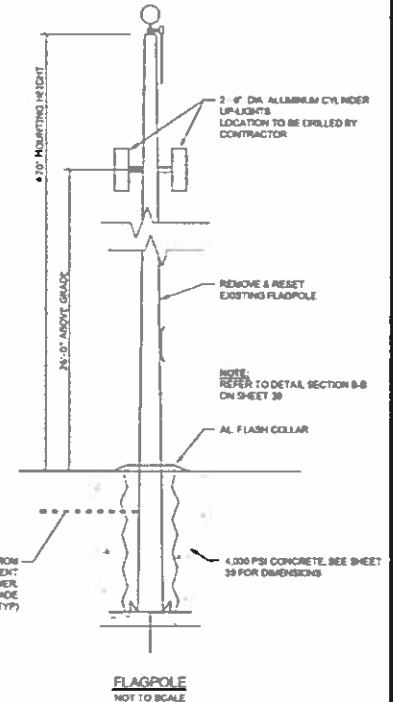

FLAGPOLE
NOT TO SCALE

[illegible]

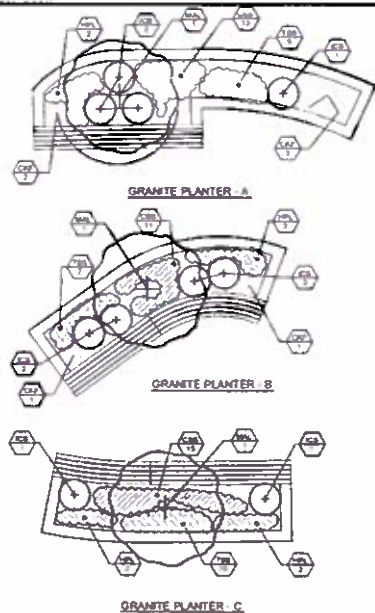


PLANTING PLAN FOR GRANITE PLANTERS

Scale: 1" = 1'-0"

PLANT SCHEDULE

TREES	QTY	BOTANICAL NAME / COMMON NAME	COHT
UHL	2	Malus argentea / Columnar Silver Crabapple	7'-8' Ball
ORL	2	Quercus robur / Fastigiate / Pyramidal English Oak	2.5'-3' Cal
BR	1	Syringa reticulata / Ivory Silk / Ivory Silk Japanese Tree Linc.	2.5'-3' Cal
LA	3	Ulmus americana / Valley Forge / Valley Forge American Elm	2.5'-3' Cal
ZEL	4	Zelkova schumacheri / Spurred Zelkova	2.5'-3' Cal
SHRUBS AND GRASSES	QTY	BOTANICAL NAME / COMMON NAME	COHT
CSP	17	Calamagrostis canadensis / Karf Foxtail / Feather Reed Grass	2' Gal
ICB	10	Ilex crenata / Soft Touch / Soft Touch Japanese Holly	4' Gal
JCP	18	Juniperus communis / Blue Pacific / Coast Juniper	4' Gal
SH	18	Sporobolus heteroclados / Prairie Dropseed	2' Gal
PERENNIALS	QTY	BOTANICAL NAME / COMMON NAME	COHT
ATH	40	Athyrium filix-femina / Ghent / Silver Lady Fern	2' Gal
CBS	126	Carex morrowii / Silver Sedge / Silver Japanese Sedge	61 Cart

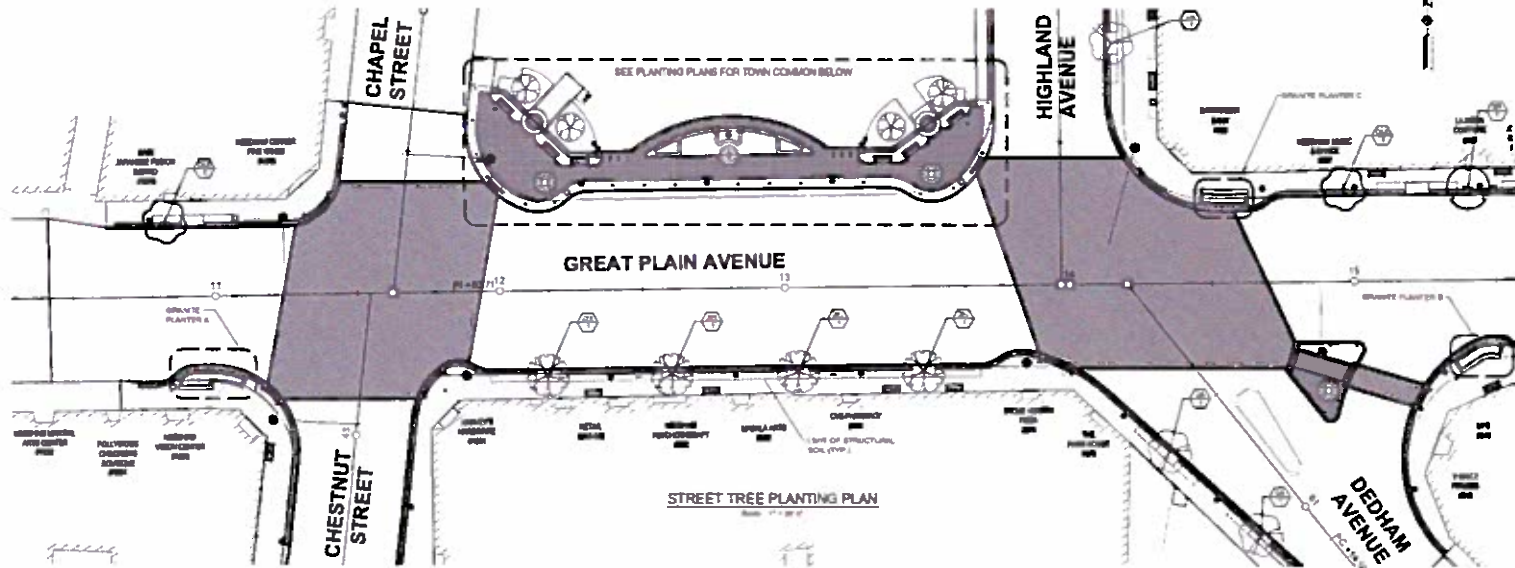


STREET TREE PLANTING PLAN

Scale: 1" = 100'

BUILD PLANTING

Between Sept 15 and Nov 1, contractor to plant the following varieties and quantities of spring bulbs among the sidewalks in pockets of less than 8 inch depth.
For every 100' of plant bed, (20) bulbs each of the following:

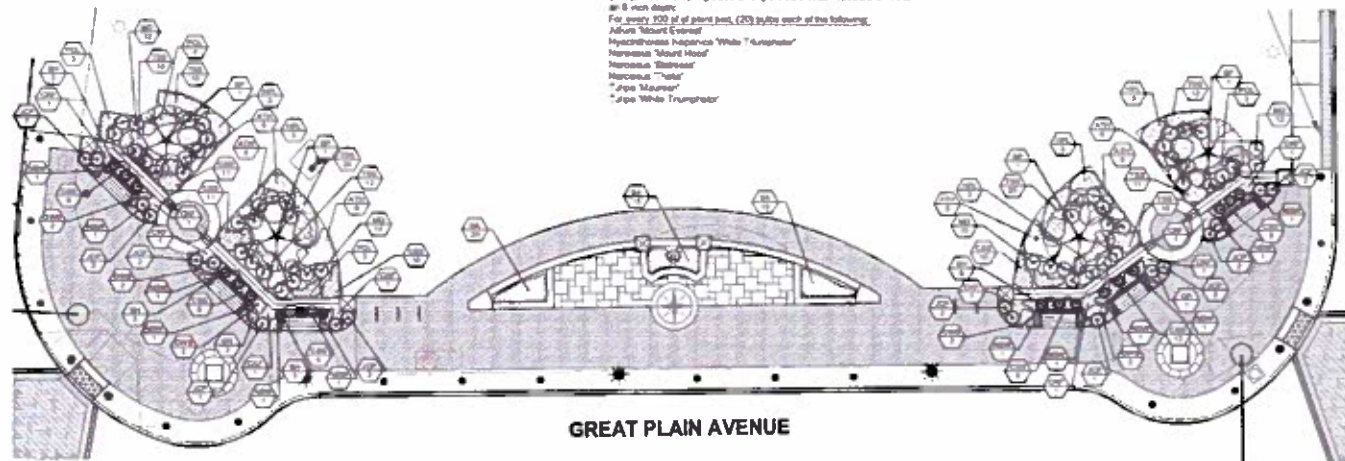

PLANTING PLAN FOR TOWN COMMON

Scale: 1" = 1'-0"

NUMBER DATE DRAWN BY CHECKED BY REVISIONS	DRAWN BY NO. CHECKED BY NO. DATE NO.	PROJECT NO. 3124-3125	SCALE AS SHOWN	DOWNTOWN IMPROVEMENTS PHASE I PLANTING PLAN NEEDHAM, MASSACHUSETTS	SHEET NO. 44 OF 53
---	---	--------------------------	-------------------	---	-----------------------