


Ridge Hill Main House
 Cathodic Protection System

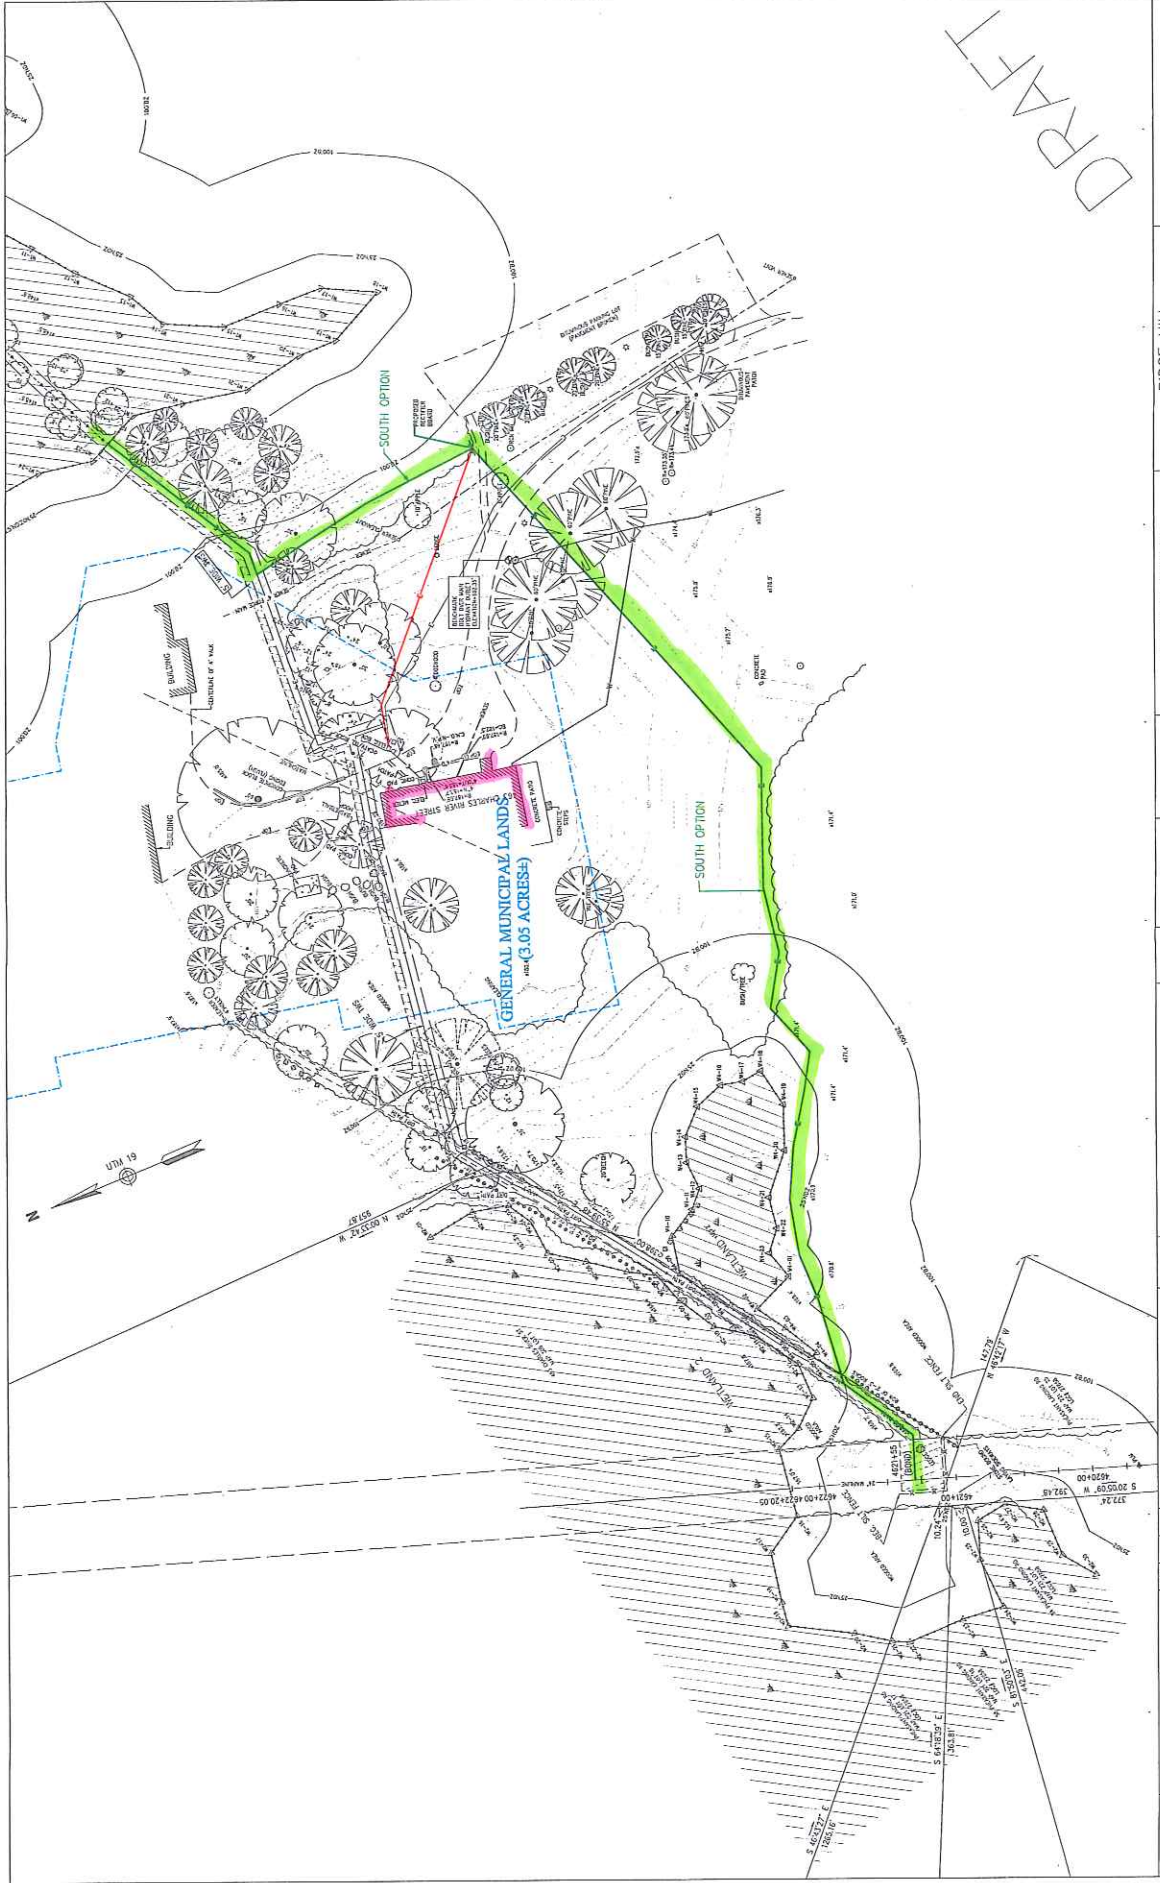

DRAFT

 Spectra Energy Alcoholic Gas Transmission, LLC 240 Waterford Court, Dallas, TX 75082		RIDGE HILL CATHODIC PROTECTION SYSTEM SOUTH OPTION
YEAR: 2010 W.O. 004110653 SCALE: 1"=40' LOC. NEEDHAM MA, NORFOLK COUNTY		
ENGINEERING APPROVALS BID CONSTRUCTION 10/28/10	DRAWN BY: DRAWN BY: S.T.	TITLE:
SIGNATURE: DATE:	SIGNATURE: DATE:	SIGNATURE: DATE:
		LN. FT.
DESCRIPTION MATERIALS		ITEM NO.
REVISIONS		REV DSN CK
DESCRIPTION DRAWINGS		REV NO.

REV. A
 DWS. WORKSHEET